


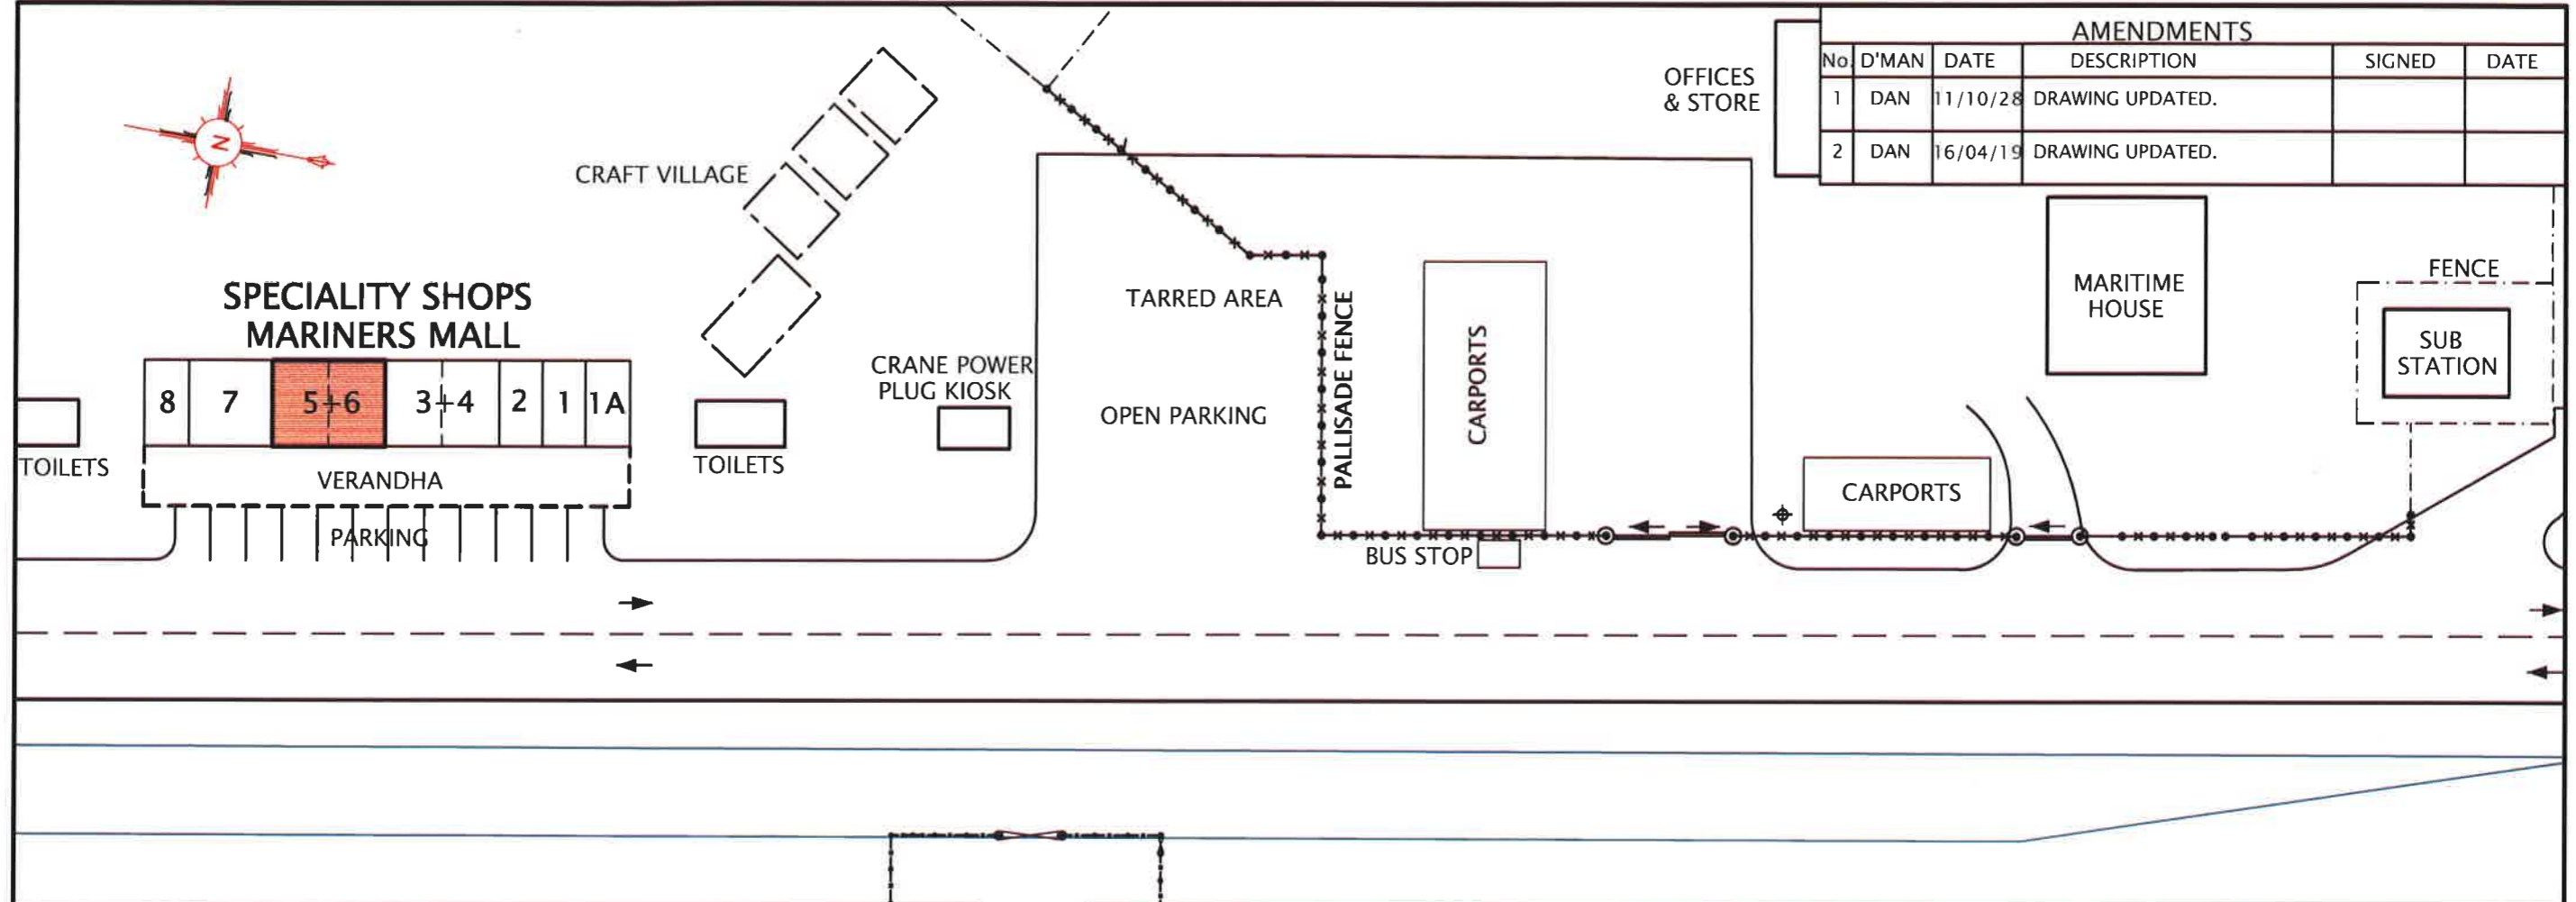

AMENDMENTS					
No	D'MAN	DATE	DESCRIPTION	SIGNED	DATE
1	DAN	11/10/28	DRAWING UPDATED.		
2	DAN	16/04/19	DRAWING UPDATED.		



AREAS

SHOP 1A = 17 m²
 SHOP 1 = 18 m²
 SHOP 2 = 18 m²
 SHOP 3 + 4 = 48 m²
 SHOP 5 + 6 = 48 m²
 SHOP 7 = 36 m²
 SHOP 8 NOT FOR LEASE

REFERENCE DRAWINGS

FOR PLAN LAYOUT SEE DRAWINGS 443-Q-8 sh1 & RBH 89-Q-500
 FOR SITE PLAN SEE RBH 89-A-3

DREDGER BERTH

TUG BERTH

HARBOUR CRAFT BERTH

PALLISADE FENCE

DRAWN D.NAIDOO	CHECKED		
LESSEE		PORT MANAGER	
DATE	DATE	DATE	DATE

TRANSNET national ports authority

TRANSNET national ports authority

PORT OF RICHARDS BAY
TUZI GAZI

LEASE OF SHOPS 5 & 6 MARINERS MALL IN EXTENT 48 m²

AGREEMENT PLAN
NOT OT SCALE

DATE *20/04/16* (B NGCOBO Pr Eng) PORT-ENGINEER

FILE HPM 2/01/8/3/84 DATE 2011-10-28

N	CAD NO	MALL_SHOP5 + 6_2
	RBH 89-A-690	
AMEND.	1	2