


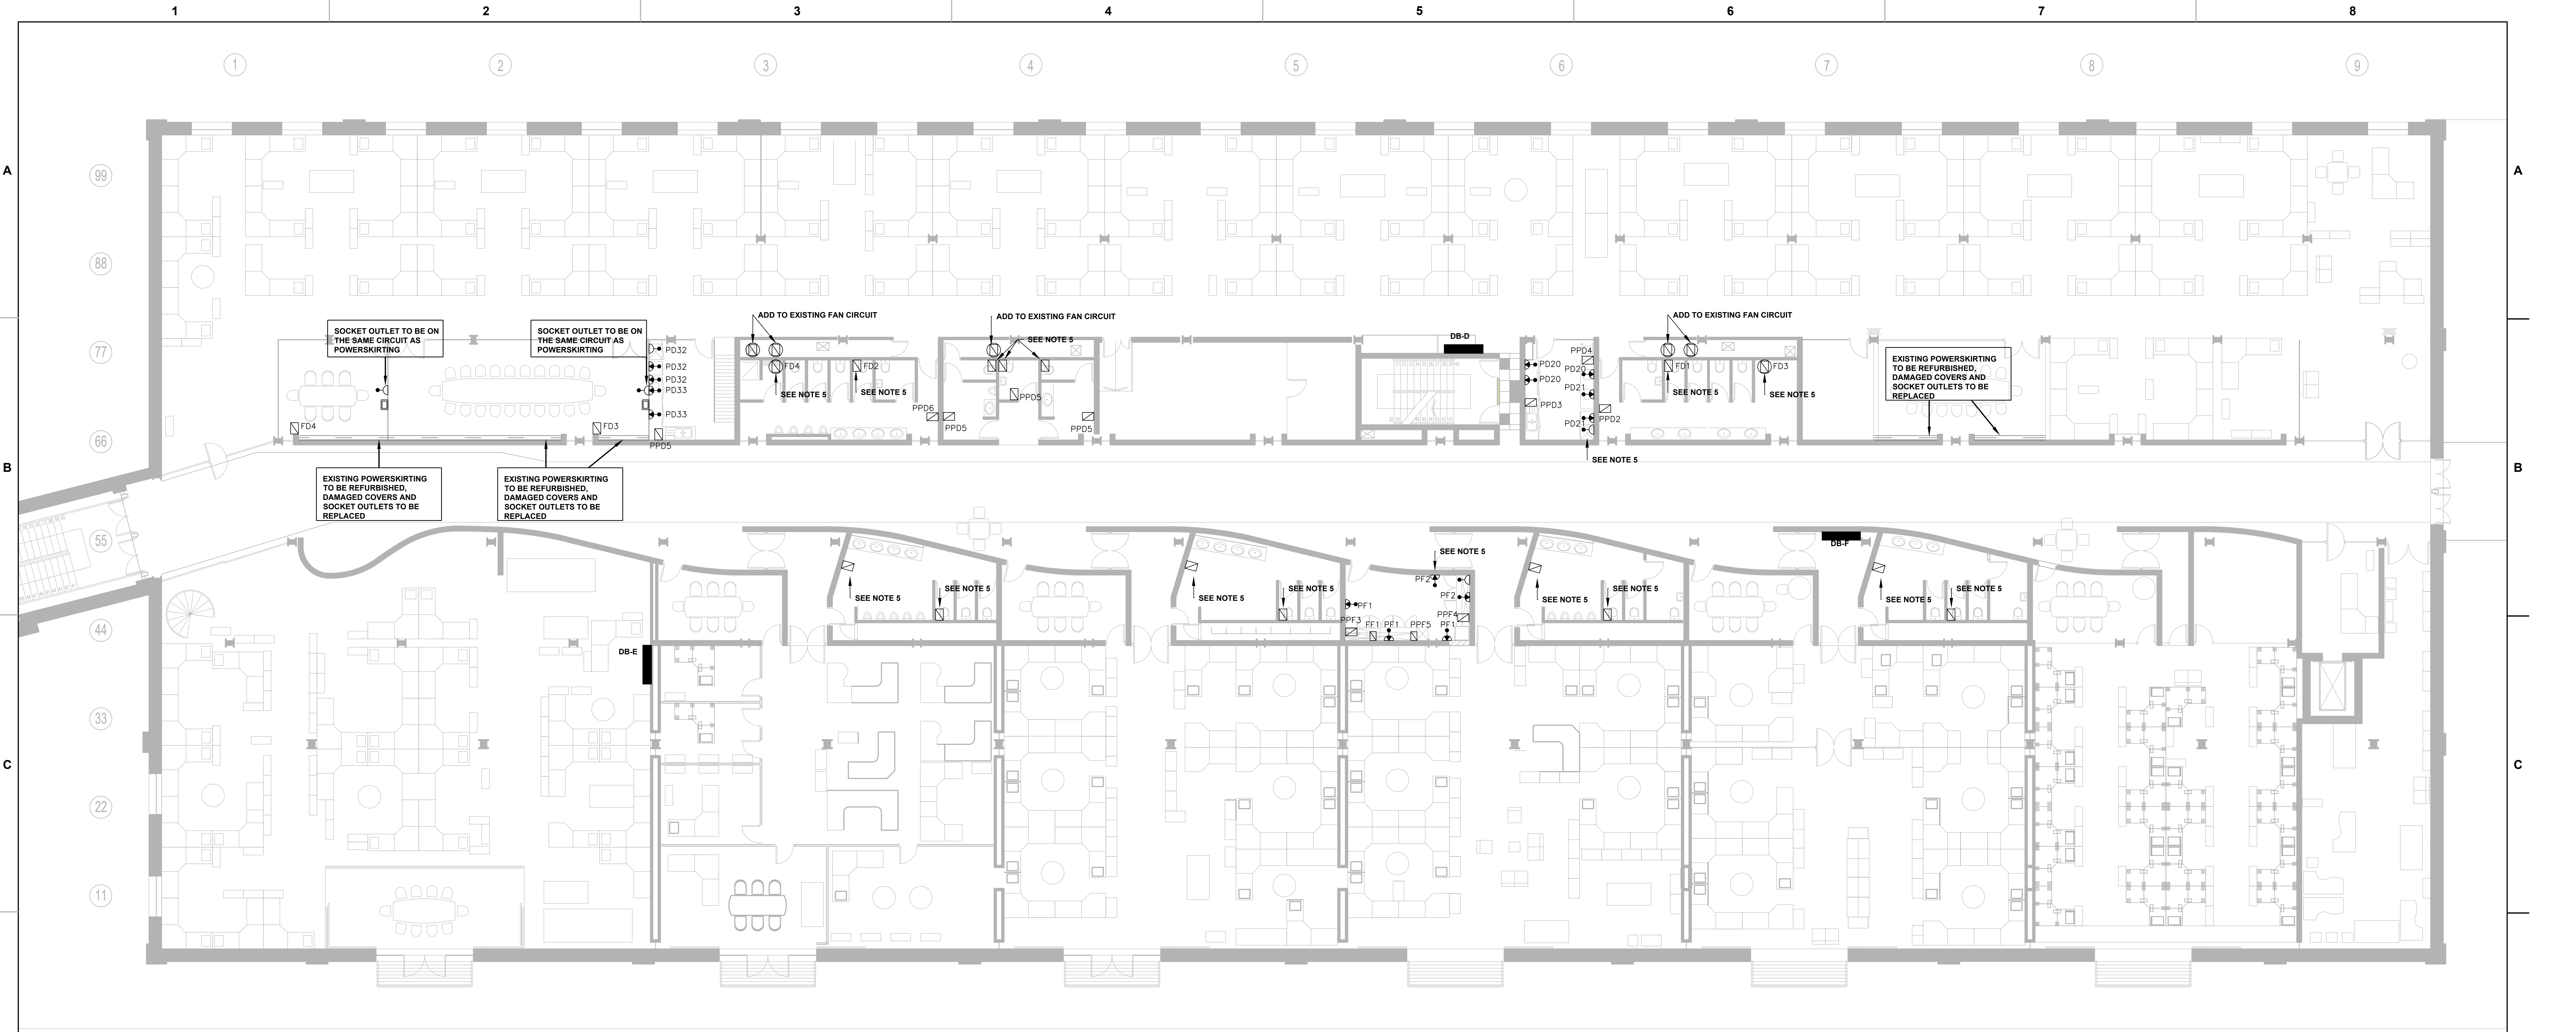

FIRST FLOOR POWER LAYOUT
Scale 1:100

LEGEND	NOTES
20A SINGLE PHASE ISOLATOR MOUNTING POSITION TO BE DETERMINED ON SITE TO COMPLY WITH TPD-A01-SDPERFSPEC	1. THIS DRAWING IS FOR EL&P ONLY.
20A SINGLE PHASE ISOLATOR (WEATHERPROOF) MOUNTING POSITION TO BE DETERMINED ON SITE TO COMPLY WITH TPD-A04-OISOLATEPERFSPEC	2. A CERTIFICATE OF COMPLIANCE TO BE COMPLETED BY CONTRACTOR ON COMPLETION OF WORK.
ELECTRICAL DISTRIBUTION BOARD	3. DO NOT SCALE DRAWING - ONLY DIMENSIONS SHOWN TO BE USED.
4X4 16A SWITCHED SINGLE FACILITY SINGLE PHASE SOCKET OUTLET (1350mm ABOVE FLOOR LEVEL) GRAPHITE WITH 1 X SILIMLINE (164-2) SOCKET AND 1 X RSA (164-1) TO COMPLY WITH TPD-A01-SDPERFSPEC	4. THE CONTRACTOR SHALL VERIFY ALL CONDITIONS, DIMENSIONS AND LEVELS ON THE SITE AND NOTIFY THE NEC SUPERVISOR OF ANY VARIATIONS BEFORE CONSTRUCTION.
4X4 16A SWITCHED SINGLE FACILITY SINGLE PHASE SOCKET OUTLET (1000mm ABOVE FLOOR LEVEL) GRAPHITE WITH 1 X SILIMLINE (164-2) SOCKET AND 1 X RSA (164-1) TO COMPLY WITH TPD-A01-SDPERFSPEC	5. ALL EXISTING PLUG AND ISOLATOR CIRCUITS SHALL BE RETAINED AND RE-USED
RECESSED 4X4 PVC BOX WITH BLANK COVER PLATE	6. THE CONTRACTOR SHALL TEST AND VERIFY ALL ELECTRICAL CIRCUITS AT DB-D/E/F. THE CONTRACTOR SHALL ALSO RE-LABEL DB-D/E/F AND LABEL ALL SOCKET OUTLETS, ISOLATORS AND LIGHT SWITCHES INDICATING RELEVANT CIRCUIT NUMBERS.
32A SINGLE PHASE ISOLATOR IN CEILING VOID TO COMPLY WITH TPD-A01-SDPERFSPEC	

- NOTES
- DO NOT SCALE DRAWING - ONLY DIMENSIONS SHOWN TO BE USED.
 - THE CONTRACTOR SHALL VERIFY ALL CONDITIONS, DIMENSIONS AND LEVELS ON THE SITE AND NOTIFY THE NEC SUPERVISOR OF ANY VARIATIONS BEFORE CONSTRUCTION.
 - ALL LEVELS ARE IN METERS TO MEAN SEA LEVEL.

DRAWING NO.	DRAWING DESCRIPTION
1	REFERENCE DRAWINGS

NOTES

1. DO NOT SCALE DRAWING - ONLY DIMENSIONS SHOWN TO BE USED.

2. THE CONTRACTOR SHALL VERIFY ALL CONDITIONS, DIMENSIONS AND LEVELS ON THE SITE AND NOTIFY THE NEC SUPERVISOR OF ANY VARIATIONS BEFORE CONSTRUCTION.

3. ALL LEVELS ARE IN METERS TO MEAN SEA LEVEL.

--	--	

PRIVATE OPERATOR LOGO	CONSULTANTS ENGINEERS LOGO	CONTRACTOR / CONSULTANT	TRANSNET NATIONAL PORTS AUTHORITY	Transnet National Ports Authority
		NAME SIGN DATE	NAME SIGN DATE	TRANSNET SOC LIT. REG No. 1990/00000000
		DRAWN ZD 19 09 25	DRAWN ZD 19 09 25	207 MAHATMA GANDHI ROAD
		CHECKED PM 19 09 25	CHECKED PM 19 09 25	POINT DURBAN
		DESIGNED ZD 19 09 25	DESIGNED ZD 19 09 25	4001
		CHECKED SS 19 09 25	CHECKED SS 19 09 25	PROJECT / AREA / ASSET / SUBJECT/DRAWING TITLE
		PRE.ENG. / PR.TECH./PR. ARCH	PRE.ENG. / PR.TECH./PR. ARCH	PORT OF DURBAN
		NAME XX DATE	NAME SUDESH SEWDAIYAL DATE 27.07.26	REFURBISHMENT TO QUEENS WAREHOUSE
		SIGNATURE	SIGNATURE	FIRST FLOOR
		REG. NUMBER XXXXX	REG. NUMBER 200970129	ELECTRICAL POWER LAYOUT
		TITLE	TITLE	
		SCALE: XX	PAPER SIZE: A0	
		TRANSNET DRG. NO.		PROJECT DRG. NO. XDN.E.0037 - 1 - 100 - E - LA - 1002 - 01