


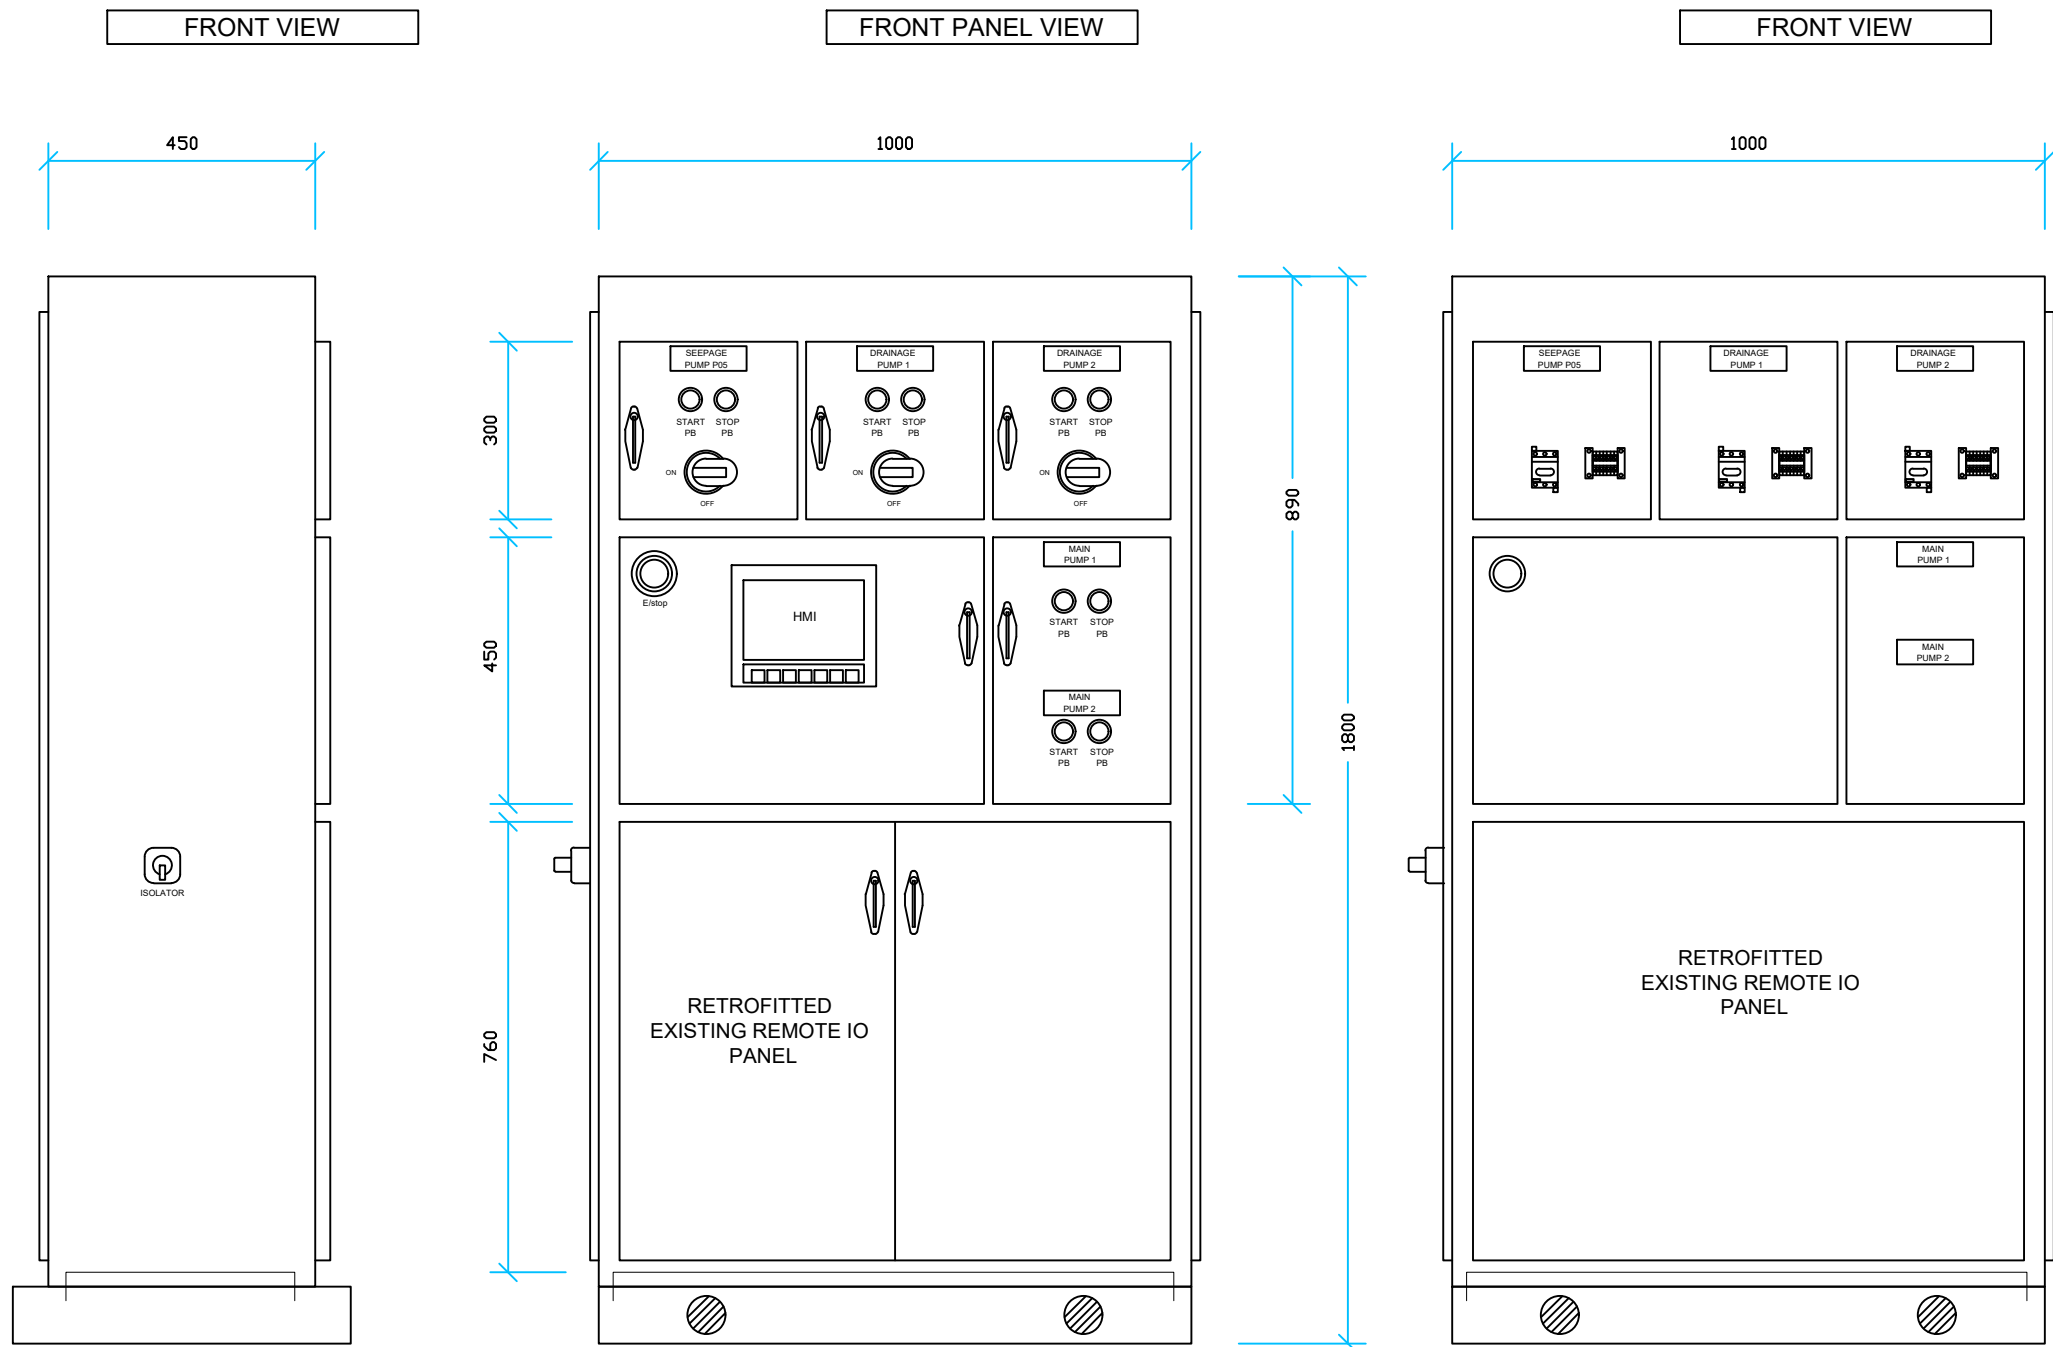

- COMMENTS
- PANEL MANUFACTURE TO ISSUE FINAL SHOP LAYOUT FOR APPROVAL BEFORE CONSTRUCTION
 - ALL HINGES, HANDLES, BOLTS AND FIXINGS TO BE 316 STAINLESS STEAL
 - PANEL MATERIAL 3CR12
 - ALL PANELS ON SIDE AND REAR TO BE REMOVABLE BY USE OF A TOOL
 - POWDER COATING ELECTRICAL ORANGE COVERED BY A LACQUER COATING
 - LINK 25mm² INS. WIRE BETWEEN E/STUD & E/BAR. (E/STUD TO BE M12 BOLT)
 - MAKE PROVISION FOR LIFTING LUGS
 - KIOSK TO HAVE A LACQUER COATING AFTER POWDER COATING
 - ALL RELEVANT SANS SPECIFICATIONS AS PER THE OHS ACT ARE TO BE COMPLIED WITH
 - REAR CABLE ENTRY

Rev 0 - Changelog

- Initial design draft

										No.	REVISIONS		DATE	DRAWN	M Raven	CHECKED		TNPA EL&P	
									Rev0	CLIENT CONCEPT DESIGN DRAFT	19/11/2024	SCALE	NTS	PAGE SIZE	A3	1 DUNCAN ROAD CAPE TOWN HARBOUR TEL 021 449 2561 FAX 021 449 4173			
												No.		KIOSK-TNPA-RDD-2025				PORT OF CAPE TOWN	
												DATE	05/03/2025	SHEET	1	TNPA ELECTRICAL RDD PUMP MOTOR SUPPLY BOX			
														AMENDMENT	Rev0				