


SECTION B-B
1:25

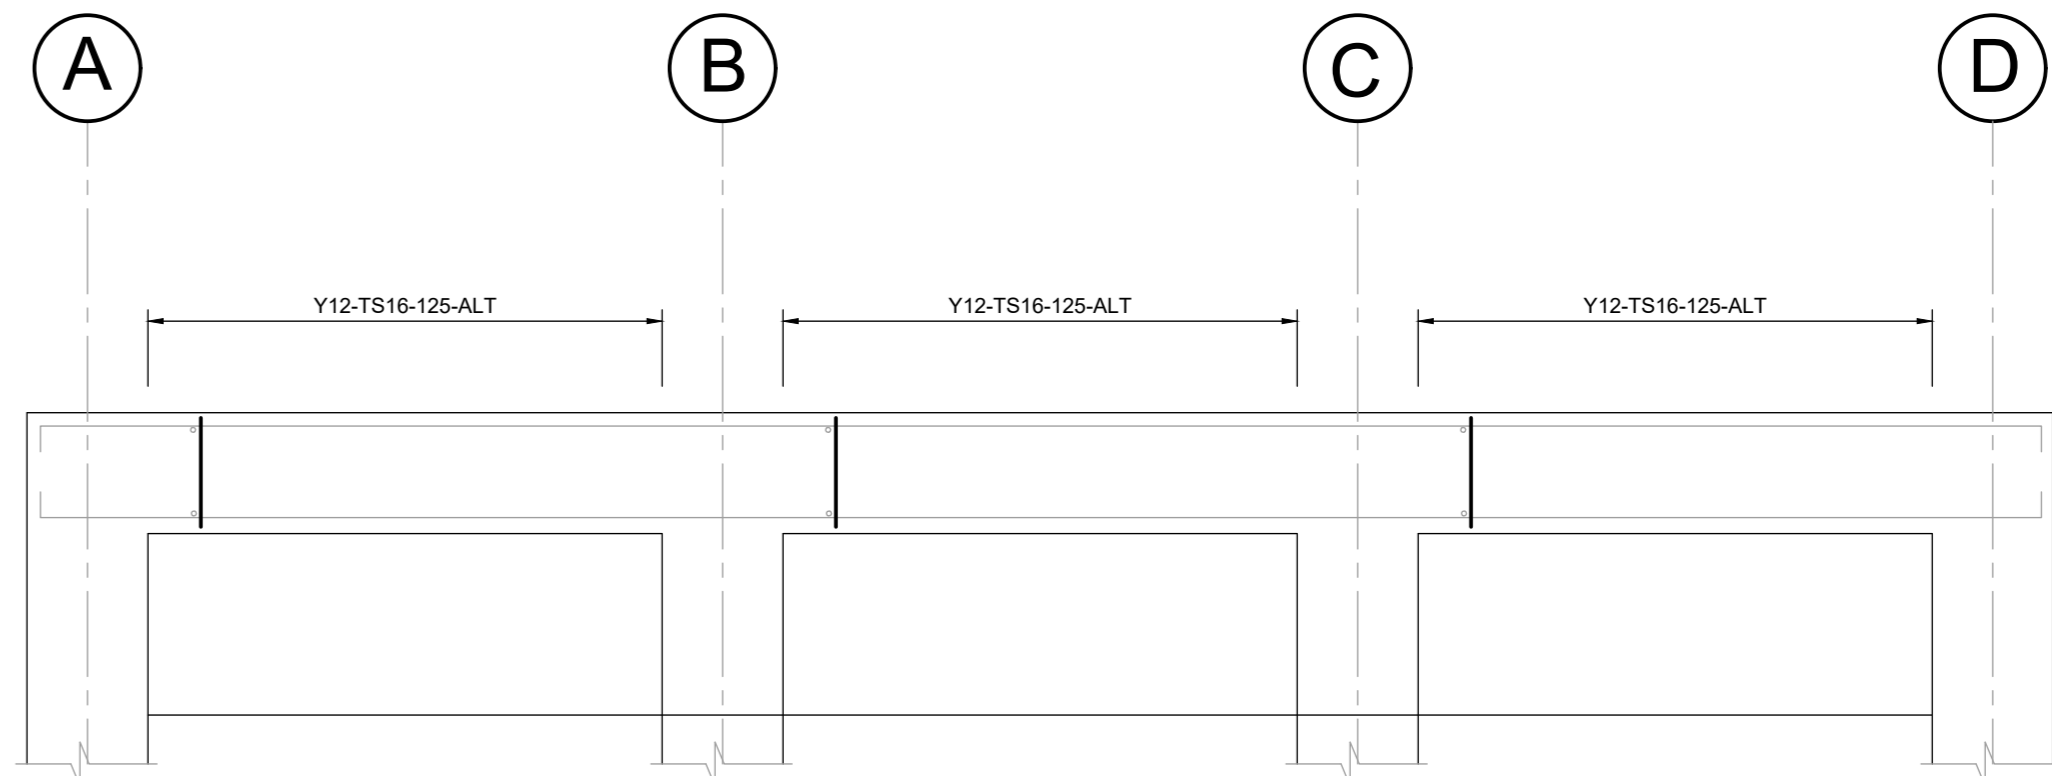

SECTION A-A
1:25

[illegible][illegible]