


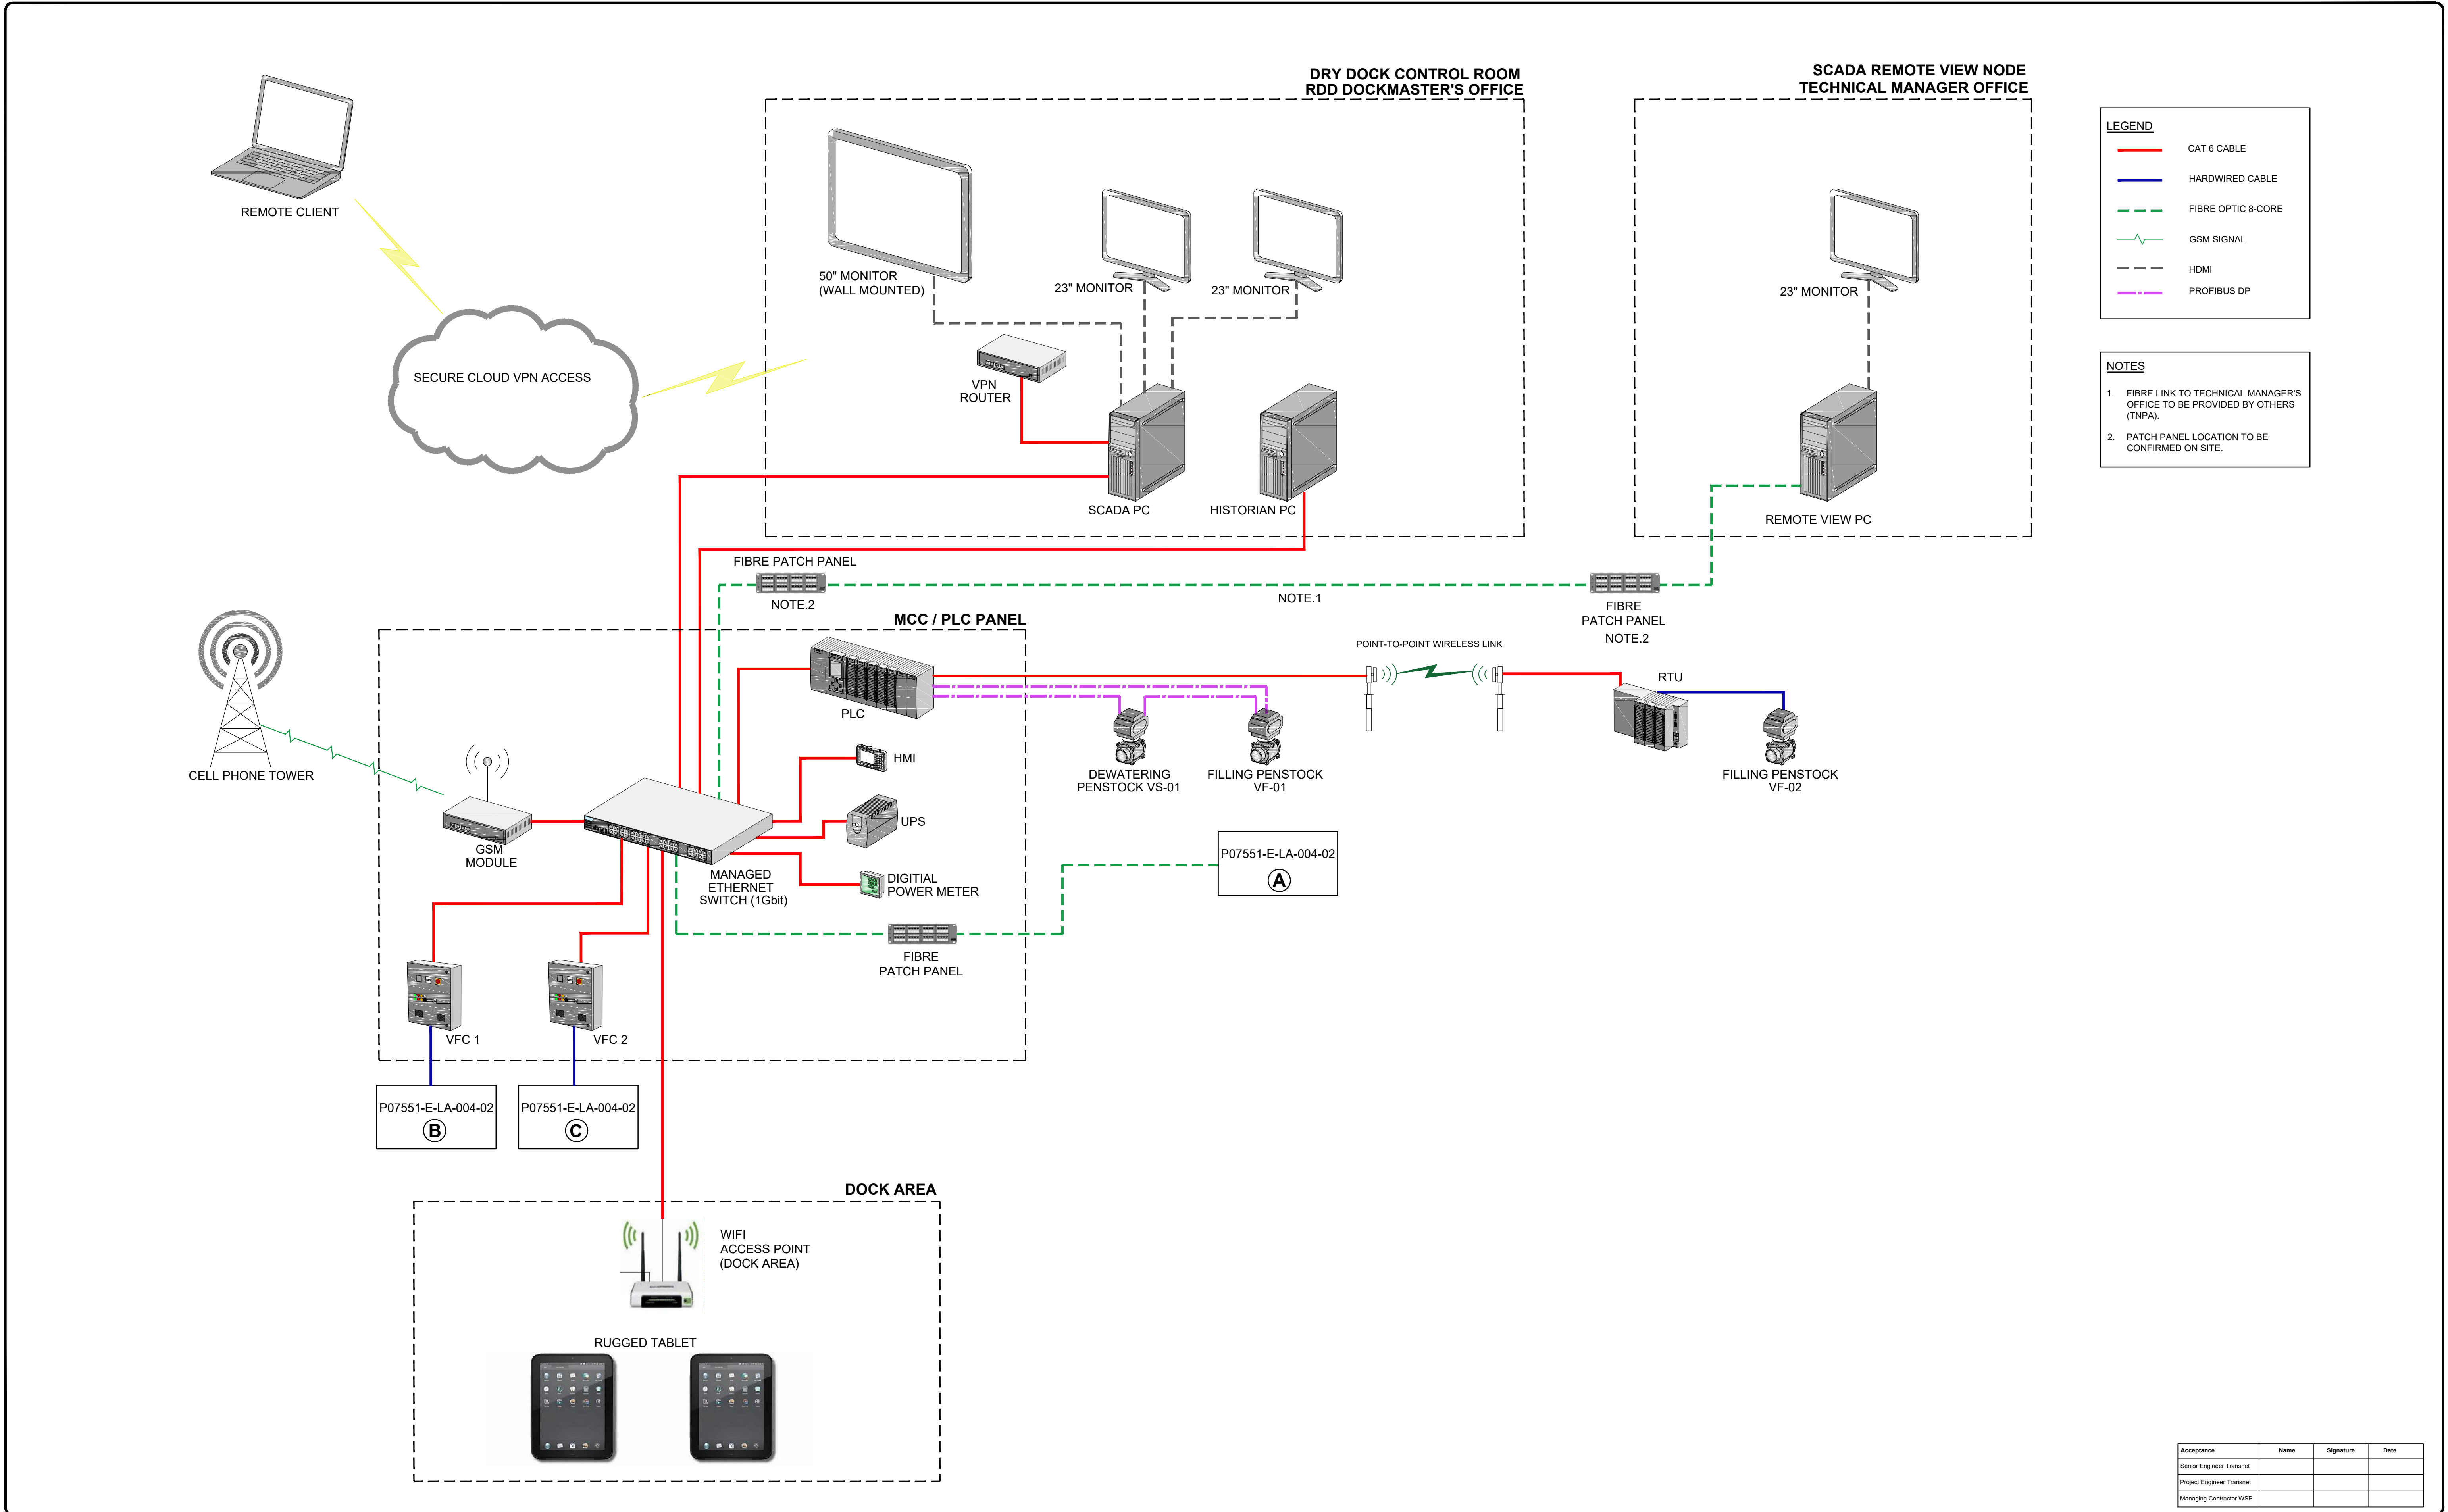

FOR CONSTRUCTION

"The Employer may use and copy the Contractor's design for any purpose connected with construction, use, alteration or demolition of the works unless otherwise stated in the Works Information and for other purposes as stated in the Works Information."

All dimensions must be verified on site before the works commence. Refer any discrepancies to the Engineer.

Copyright reserved

REVISION SCHEDULE				
No	DATE	DESCRIPTION	DRW	CHK
0	17/02/22	Added Dock area and Technical Manager Office and associated equipment	SCS	WMS
1	20/04/22	Fibre link to Tech Manager's office indicated	SCS	WMS
2	11/05/22	Revised as indicated	SCS	WMS
3	16/05/22	For Approval	SCS	WMS
4	06/06/22	Copyright updated	SCS	WMS
5	08/07/22	Issued for Construction	SCS	WMS
6	15/07/22	Copyright updated, Filling Penstock amended	SCS	WMS
7	02/09/22	Split Sheet 1 and 2	SCS	WMS

CONSULTING ENGINEER		
	W Snyman 20050166	02/09/2022
SIGNATURE	PR No	DATE
CLIENT		
SIGNATURE	NAME	DATE
DESIGNED	DRAWN	CHECKED
WMS	SCS	WS

CONSULTANT



31 Allen Drive | Loovestuin | Cape Town | 7530 | South Africa
Tel: +27 (0) 21 912 3000
www.ixengineers.co.za

Hav & Inglis
Hillcrest Farm,
Tygerberg Valley Rd,
Durbanville, Cape Town
7550

CLIENT



TRANSNET


PROJECT

ROBINSON DRY DOCK
DEWATERING SYSTEMS

DRAWING DESCRIPTION

PUMP HOUSE CONTROL
ARCHITECTURE
NETWORK DIAGRAM
SHEET 1

SCALE FOR REDUCED PLAN

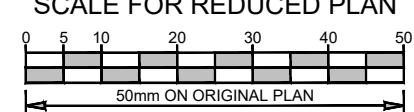

DATE	SCALE	ORIGINAL SIZE
11/02/2022	NTS	A1

DRAWING NUMBER

P07551-E-LA-004-01

REV

7