


REMOTE I/O AND CONTROL PANEL

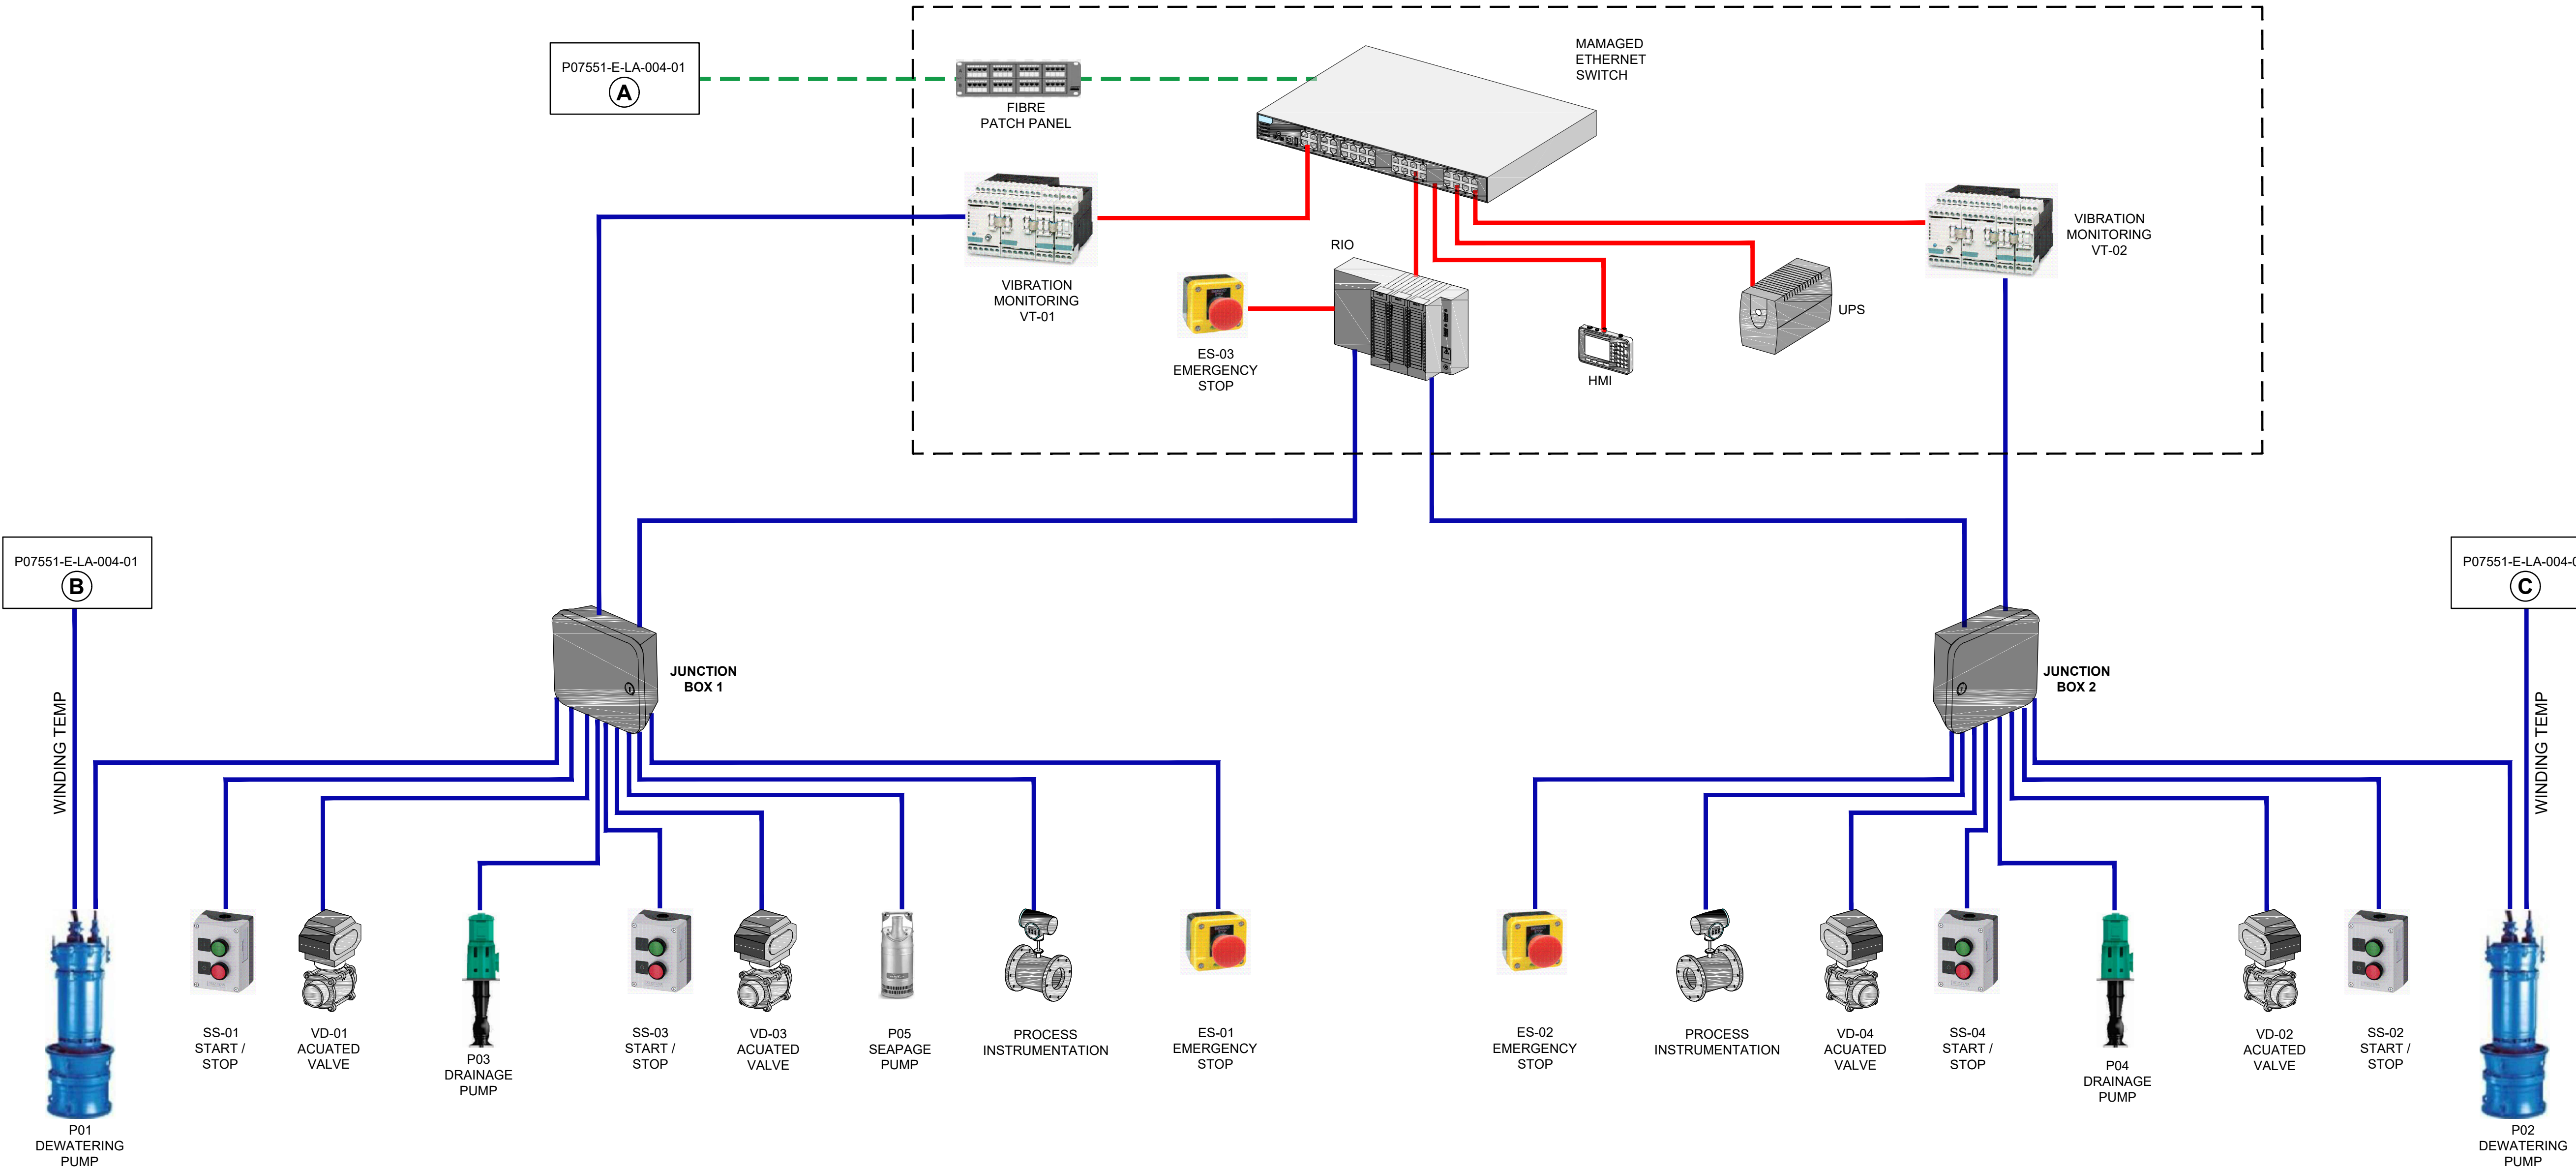

LEGEND

- CAT 6 CABLE
- HARDWIRED CABLE
- FIBRE OPTIC 8-CORE
- GSM SIGNAL
- HDMI
- PROFIBUS DP

Acceptance	Name	Signature	Date
Senior Engineer Transnet			
Project Engineer Transnet			
Managing Contractor WSP			

FOR CONSTRUCTION

"The Employer may use and copy the Contractor's design for any purpose connected with construction, use, alteration or demolition of the works unless otherwise stated in the Works Information and for other purposes as stated in the Works Information."

All dimensions must be verified on site before the works commence. Refer any discrepancies to the Engineer.

Copyright reserved

REVISION SCHEDULE

No	DATE	DESCRIPTION	DRW	CHK
0	17/02/22	Added Dock area and Technical Manager Office and associated equipment	SCS	WMS
1	20/04/22	Fibre link to Tech Manager's office indicated	SCS	WMS
2	11/05/22	Revised as indicated	SCS	WMS
3	16/05/22	For Approval	SCS	WMS
4	06/06/22	Copyright updated	SCS	WMS
5	08/07/22	Issued for Construction	SCS	WMS
6	15/07/22	Copyright updated, Filling Penstock amended	SCS	WMS
7	02/09/22	Split from drawing P07551-E-LA-004	SCS	WMS

CONSULTING ENGINEER

W Snyman 20050166 02/09/22
SIGNATURE PR No DATE

CLIENT

SIGNATURE NAME DATE

DESIGNED	DRAWN	CHECKED
WMS	SCS	WS

CONSULTANT

iXengineers
Infrastructure Excellence

31 Allen Drive | Looveststein | Cape Town | 7530 | South Africa
Tel: +27 (0) 21 912 3000
www.ixengineers.co.za

H&I

Hav & Inglis
Hillcrest Farm,
Tygerberg Valley Rd,
Durbanville, Cape Town
7550

CLIENT

TRANSNET

TRANSNET

PROJECT

ROBINSON DRY DOCK
DEWATERING SYSTEMS

DRAWING DESCRIPTION

PUMP HOUSE CONTROL
ARCHITECTURE
NETWORK DIAGRAM
SHEET 2

SCALE FOR REDUCED PLAN

0 5 10 20 30 40 50
50mm ON ORIGINAL PLAN

DATE	SCALE	ORIGINAL SIZE
11/02/2022	NTS	A1

DRAWING NUMBER	REV
P07551-E-LA-004-02	7