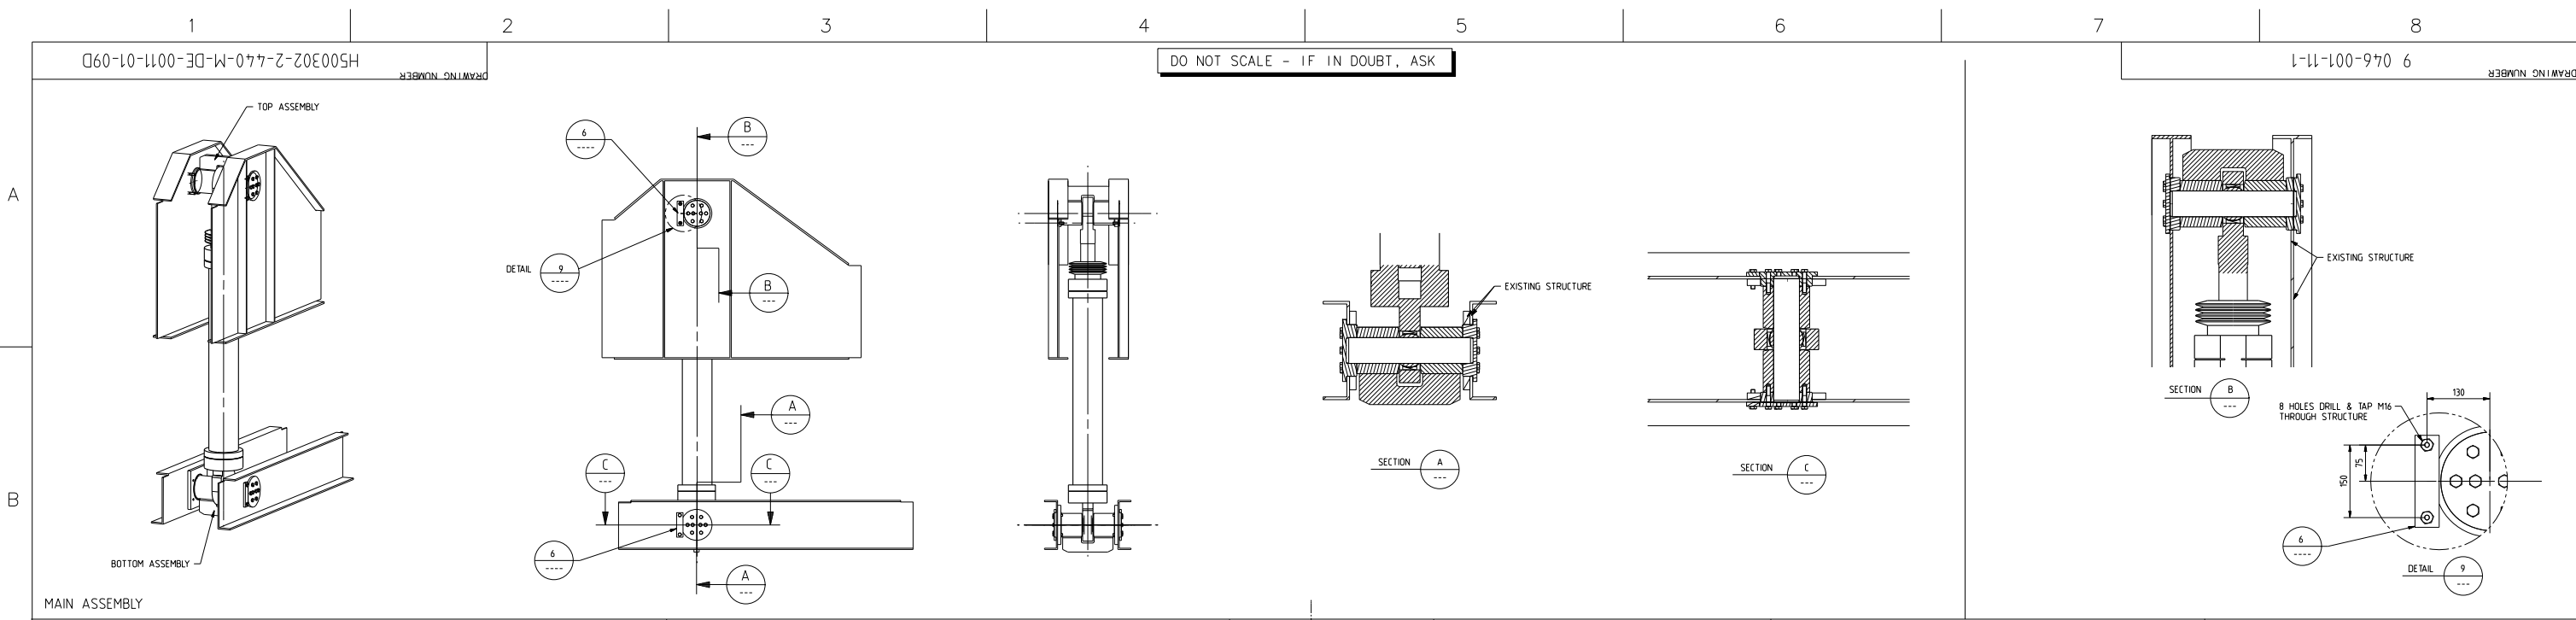


F

08013A	WPS
900T-045	REPORT LUFF CYLINDER PIN CALCULATION
NA 753 6175	BED STRUCTURE
NA 753 61707	JIB STRUCTURE
12871-00	HYTEC CYLINDER
DRAWING NO.	REFERENCE
REFERENCE DRAWINGS	
1	2

--	--	