


Description	Asset No.	Area
PTN OF ERF 12459, MOSSEL BAY	OMX0377E	± 797 m²
TOTAL AREA	± 797 m²	

Description	Asset No.	Area
Fuel Tanks 3 (I&J) - MSB	04NM002E	± 244.0 m ²
Oil Separator - MSB	05ZM017E	± 16.0 m ²
TOTAL		± 260.0 m²

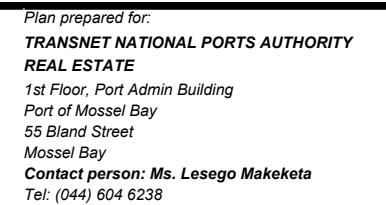

Ownership

Buildings and Structures

Land

TRANSNET PROPERTY


TRANSNET NATIONAL PORTS AUTHORITY

TRANSNET CADASTRAL BOUNDARY

PORT LIMITS BOUNDARY


AREA IDENTIFIED FOR PROPOSED LEASE

ALL AREAS ARE APPROXIMATE AND SUBJECT TO SURVEY.

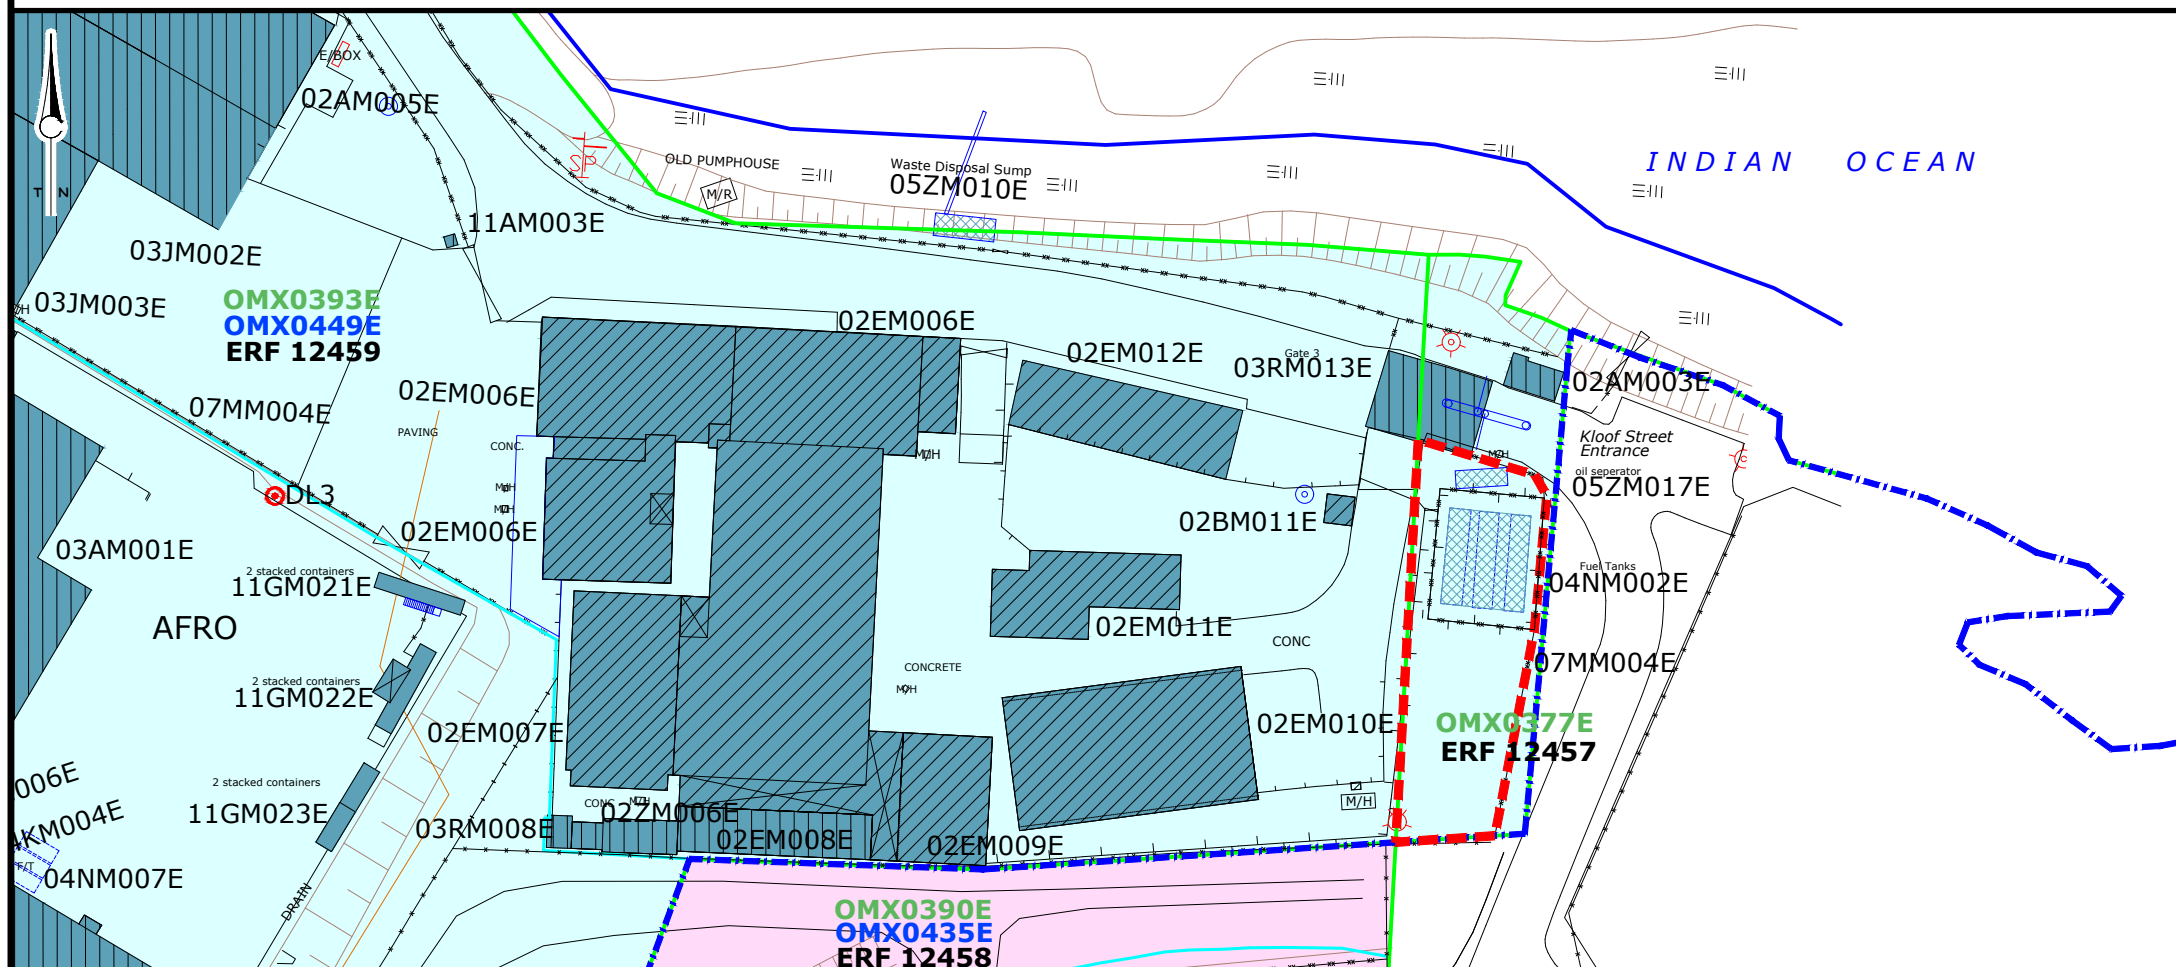

AERIAL PHOTO

NOT TO SCALE

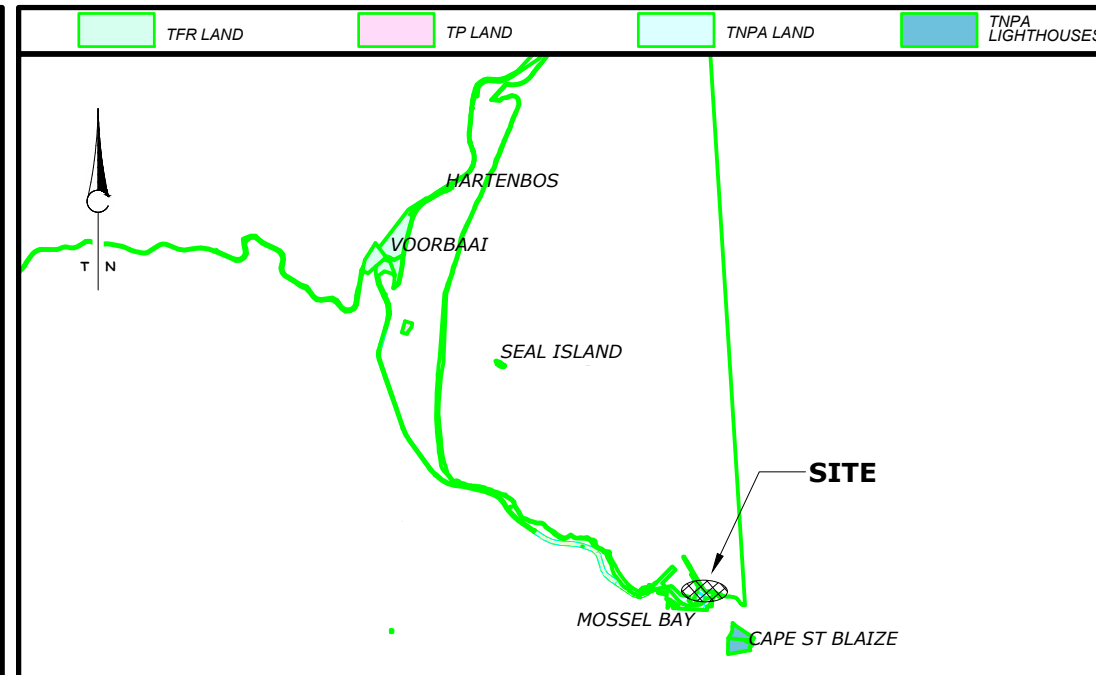

LOCALITY PLAN

NOT TO SCALE



PORT OF MOSSEL BAY

PLAN SHOWING AREA IDENTIFIED
FOR PROPOSED LEASE

Compiled:	Checked:	Client File Ref.: _____
<i>C. MINNIE</i>	<i>M. MOODALEY</i>	GS File Ref.: <i>OMX377/125</i>
		Original Ref.: _____
Date:	<i>2022-03-08</i>	SCALE : 1 / 1 000

Rev/##:-

PLAN No.

MSB_0386m