


COORDINATE LIST

Please note:

The coordinates of centerline A - Y represents the approximate location of the existing/new fuel pipeline

System: WGS84/23°

Pt.	Y:	X:
A	+ 78 508.28	+ 3 783 643.57
B	+ 78 520.13	+ 3 783 650.56
C	+ 78 516.77	+ 3 783 656.25
D	+ 78 526.43	+ 3 783 662.11
E	+ 78 512.17	+ 3 783 686.23
F	+ 78 514.02	+ 3 783 687.31
G	+ 78 511.99	+ 3 783 690.69
H	+ 78 510.16	+ 3 783 689.62
J	+ 78 489.05	+ 3 783 725.32
K	+ 78 484.02	+ 3 783 734.83
L	+ 78 477.12	+ 3 783 730.77
M	+ 78 431.73	+ 3 783 808.87
N	+ 78 433.28	+ 3 783 809.77
Q	+ 78 434.42	+ 3 783 842.85
P	+ 78 439.00	+ 3 783 852.91
R	+ 78 452.37	+ 3 783 875.85
S	+ 78 412.25	+ 3 783 819.50
T	+ 78 366.02	+ 3 783 886.99
U	+ 78 328.19	+ 3 783 895.10
V	+ 78 301.77	+ 3 783 900.09
W	+ 78 255.06	+ 3 783 915.35
X	+ 78 239.32	+ 3 783 920.61
Y	+ 78 239.84	+ 3 783 924.68

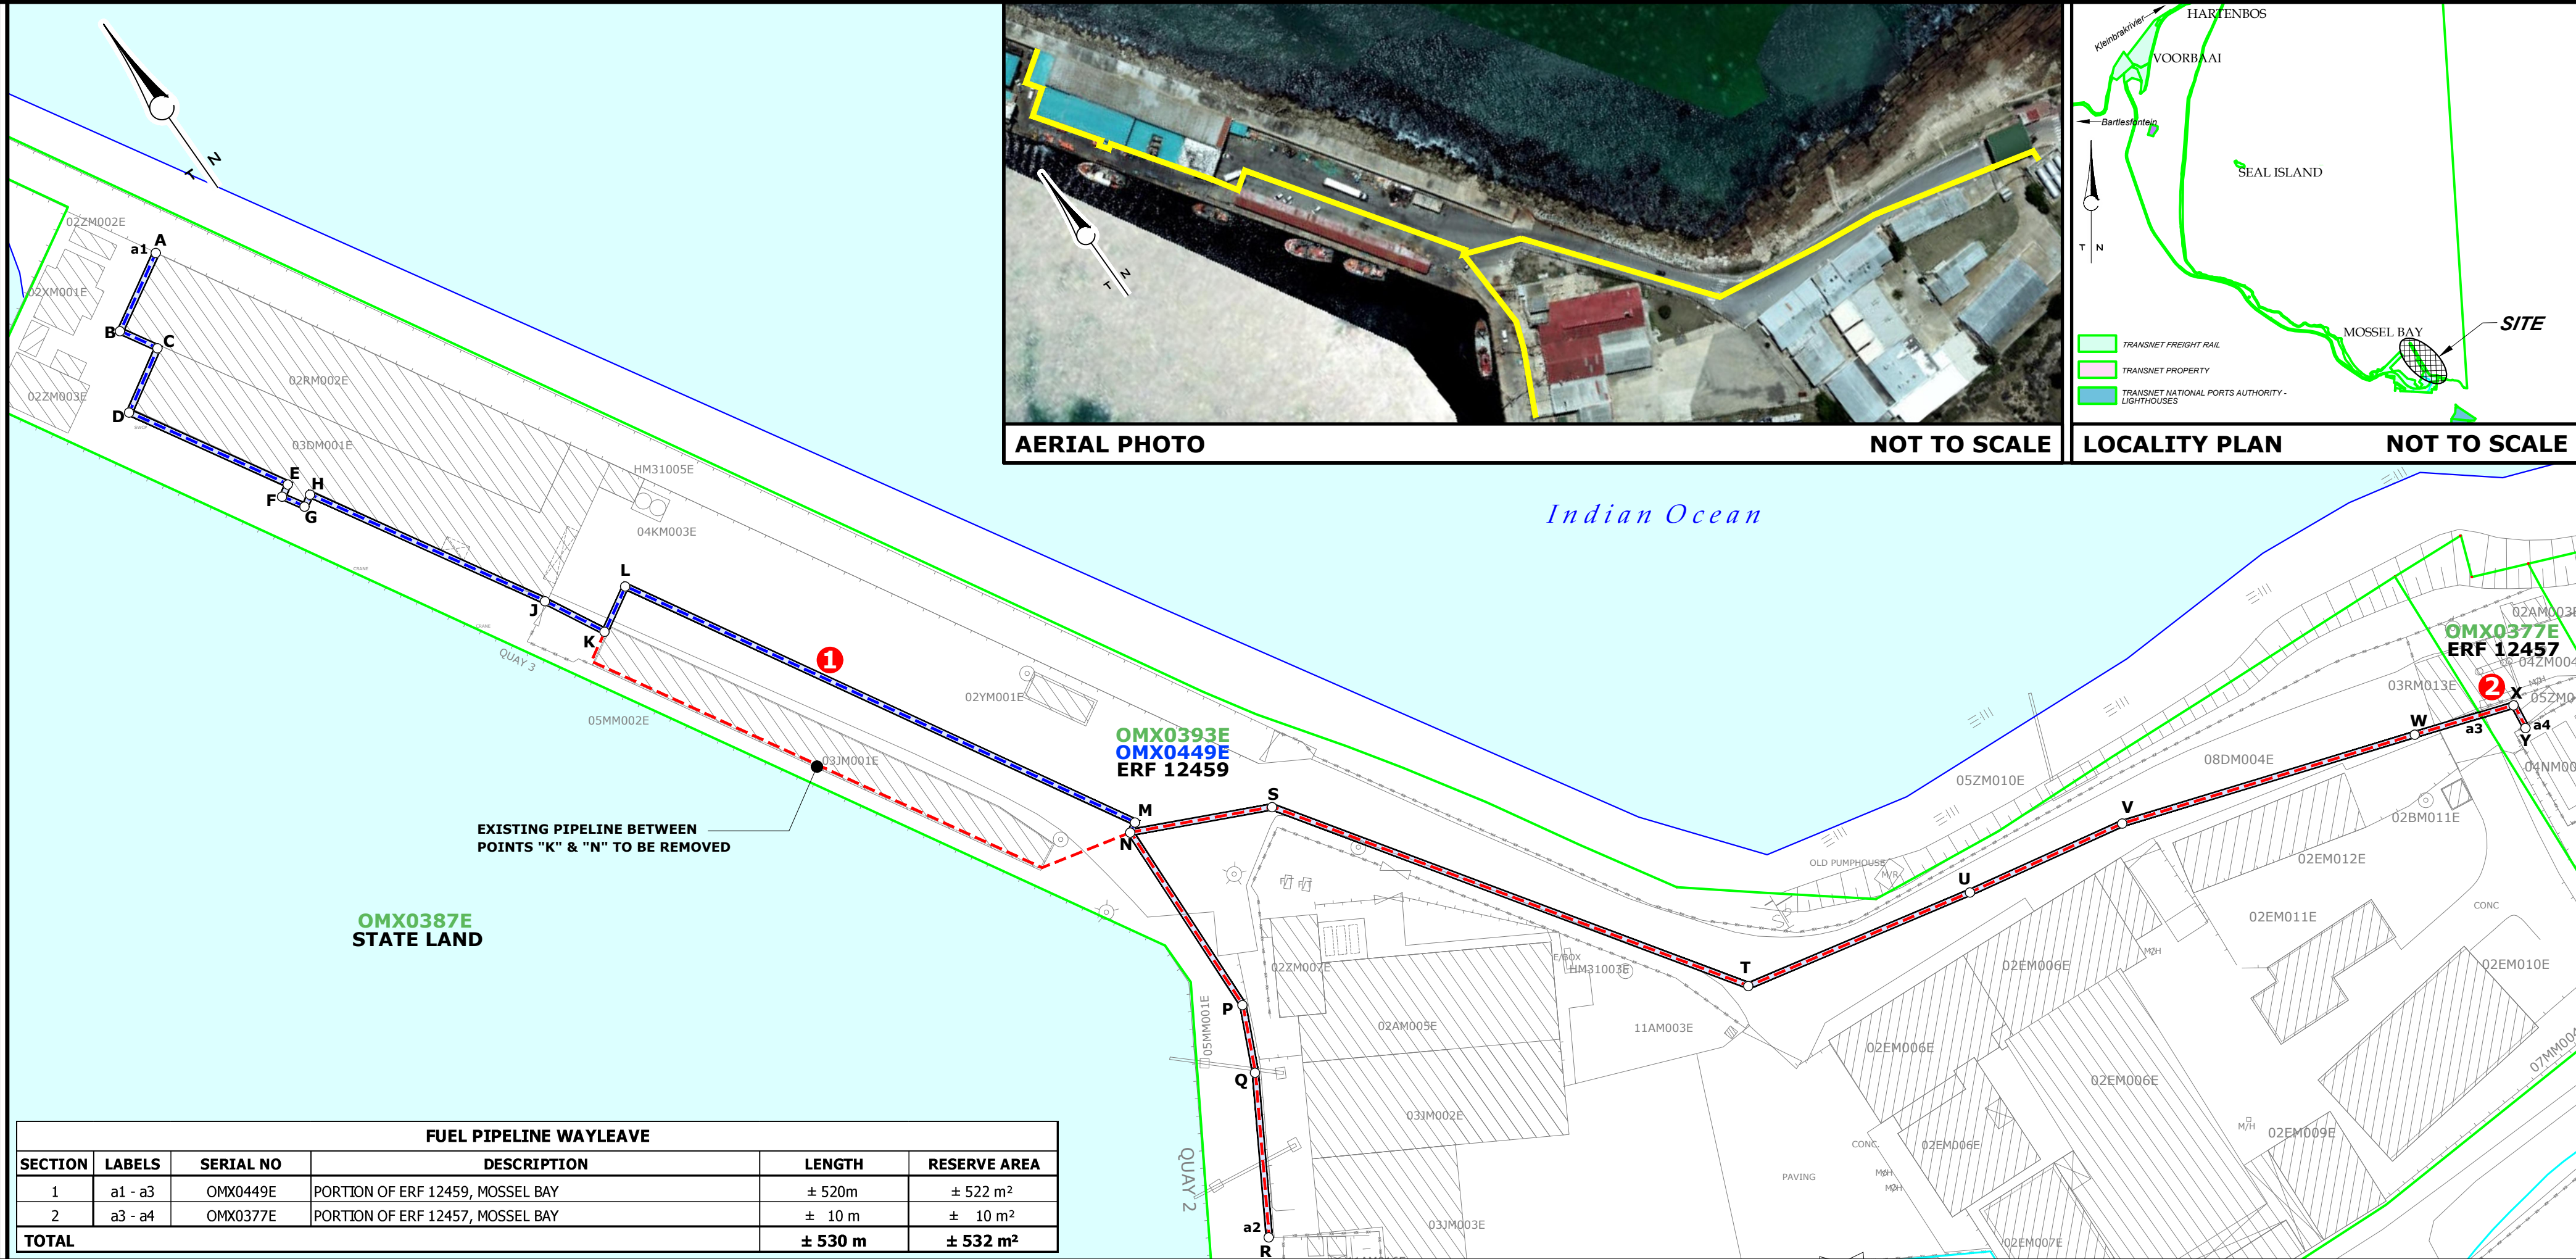

FUEL PIPELINE WAYLEAVE					
SECTION	LABELS	SERIAL NO	DESCRIPTION	LENGTH	RESERVE AREA
1	a1 - a3	OMX0449E	PORTION OF ERF 12459, MOSSSEL BAY	± 520m	± 522 m ²
2	a3 - a4	OMX0377E	PORTION OF ERF 12457, MOSSSEL BAY	± 10 m	± 10 m ²
TOTAL				± 530 m	± 532 m ²