


CHAINAGE	0.00	
MANHOLE NAME	8520.0A MP	
COVER LEVEL	4.97	
INLET LEVEL	4.62	
DEPTH	0.35	
LENGTH		357.97 m
CLASS/SIZE		500 Drains
SLOPE		1:200.000

Manhole SCD 3A HP to RE MH3

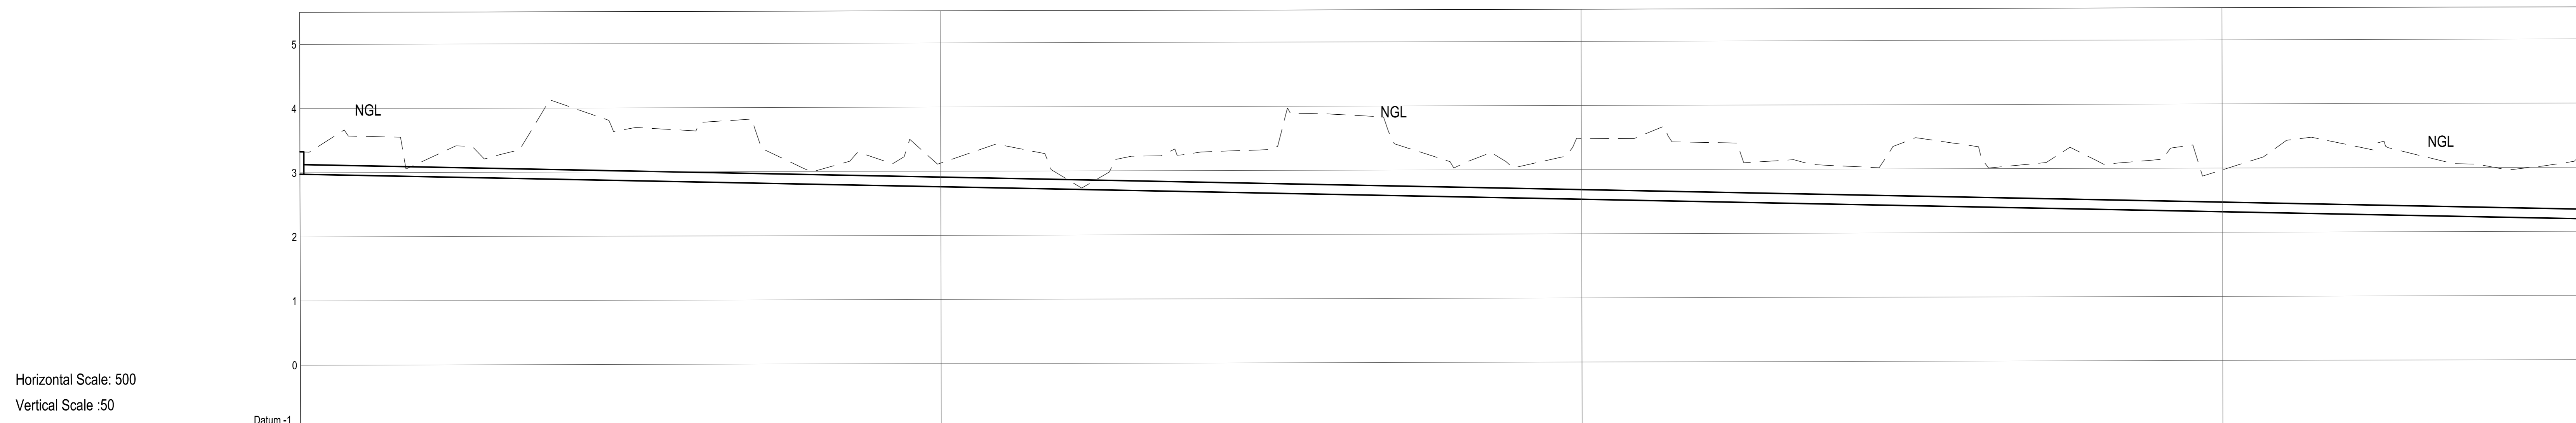

CHAINAGE	0.000	
MANHOLE NAME		
COVER LEVEL	3.33	
INLET LEVEL	2.98	
DEPTH	0.35	
LENGTH		359.36 m
CLASS/SIZE		500 Drains
SLOPE		1:456.053

Manhole SCD 2A HP to RE MH2

25/01/97-2001-CL-AJ003-01-RM	R/L EMBANKMENT - STORMWATER RAIL EMBANKMENT GENERAL LAUREL
25/01/97-2001-CL-AJ003-02-RM	R/L EMBANKMENT - STORMWATER RAIL EMBANKMENT LAUREL 1500 SHEET 1 OF 3
25/01/97-2001-CL-AJ003-03-RM	R/L EMBANKMENT - STORMWATER RAIL EMBANKMENT LAUREL 1500 SHEET 2 OF 3
25/01/97-2001-CL-AJ003-04-RM	R/L EMBANKMENT - STORMWATER RAIL EMBANKMENT LAUREL 1500 SHEET 3 OF 3
25/01/97-2001-SE-C0003-01-RM	R/L EMBANKMENT - RAIL EMBANKMENT LONGSECTION SHEET 1 OF 6
25/01/97-2001-SE-C0003-02-RM	R/L EMBANKMENT - RAIL EMBANKMENT LONGSECTION SHEET 2 OF 6
25/01/97-2001-SE-C0003-03-RM	R/L EMBANKMENT - RAIL EMBANKMENT LONGSECTION SHEET 3 OF 6
25/01/97-2001-SE-C0003-04-RM	R/L EMBANKMENT - RAIL EMBANKMENT LONGSECTION SHEET 4 OF 6
25/01/97-2001-SE-C0003-05-RM	R/L EMBANKMENT - RAIL EMBANKMENT LONGSECTION SHEET 5 OF 6
25/01/97-2001-SE-C0003-06-RM	R/L EMBANKMENT - RAIL EMBANKMENT LONGSECTION SHEET 6 OF 6
25/01/97-2001-SE-C0003-07-RM	R/L EMBANKMENT - POND 12 AND POND 9 CROSS SECTION DETAIL
25/01/97-2001-SE-C0003-08-RM	R/L EMBANKMENT - GROUND CHAINING AND MANHOLE DETAIL
25/01/97-2001-DE-C0003-03-RM	R/L EMBANKMENT - KERB DETAIL AND SUSSEP, COLLECTOR DRAIN

DRAWING NO.

**REFERENCE DRAWINGS**

REFERENCE


NOTES:

- a. MEASUREMENTS ARE BASED ON METRIC SYSTEM.
- b. ALL LEVELS ARE IN METERS TO MEAN SEA LEVELS (MSL)
- c. DO NOT SCALE DRAWING - ONLY DIMENSIONS SHOWN TO BE USED.
- d. THE CONTRACTOR SHALL VERIFY ALL SERVICES OR CONDITIONS ON THE SITE AND NOTIFY THE ENGINEERING OF ANY VARIATIONS FROM DIMENSIONS BEFORE CONSTRUCTION.

[illegible]

CONTRACTOR / CONSULTANT				TRANSPORT PORT TERMINALS			
TITLE	NAME	SIGN	DATE	TITLE	NAME	SIGN	DATE
	.	.	.	DRAWN	RM	<i>[Signature]</i>	01 07
	.	.	.	CHECKED	HsdW	<i>[Signature]</i>	01 07
	.	.	.	DESIGNED	RM	<i>[Signature]</i>	01 07
	.	.	.	CHECKED	HsdW	<i>[Signature]</i>	01 07
OPERATING DIVISIONS							
TITLE	NAME	SIGN	DATE				
	.	.	.				
	.	.	.				
	.	.	.				
	.	.	.				
				PRENG./PR.TECH./PR.ARCH.			
				NAME R. NADIOO DATE			
				SIGNATURE <i>[Signature]</i> Nadioo 29 04			
				REG. NUMBER 201070216			
				SCALE AS SHOWN			

	Transnet Port Terminals
--	-------------------------

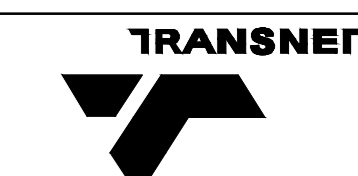

PORT OF SALDANHA

SALDANHA PORT - STORMWATER  
LONGSECTION SHEET 2 OF 6

23																							
	PROJECT NUMBER					OD	FBS		DIS	TYPE	DRAWING NO.			SHEET	REV	ID							
A0	5	2	0	0	1	5	7	2	0	0	1	C	S	E	0	0	0	3	0	2	0	1	RM