


Manhole TIP CH L START MH6 to TIP MH6.

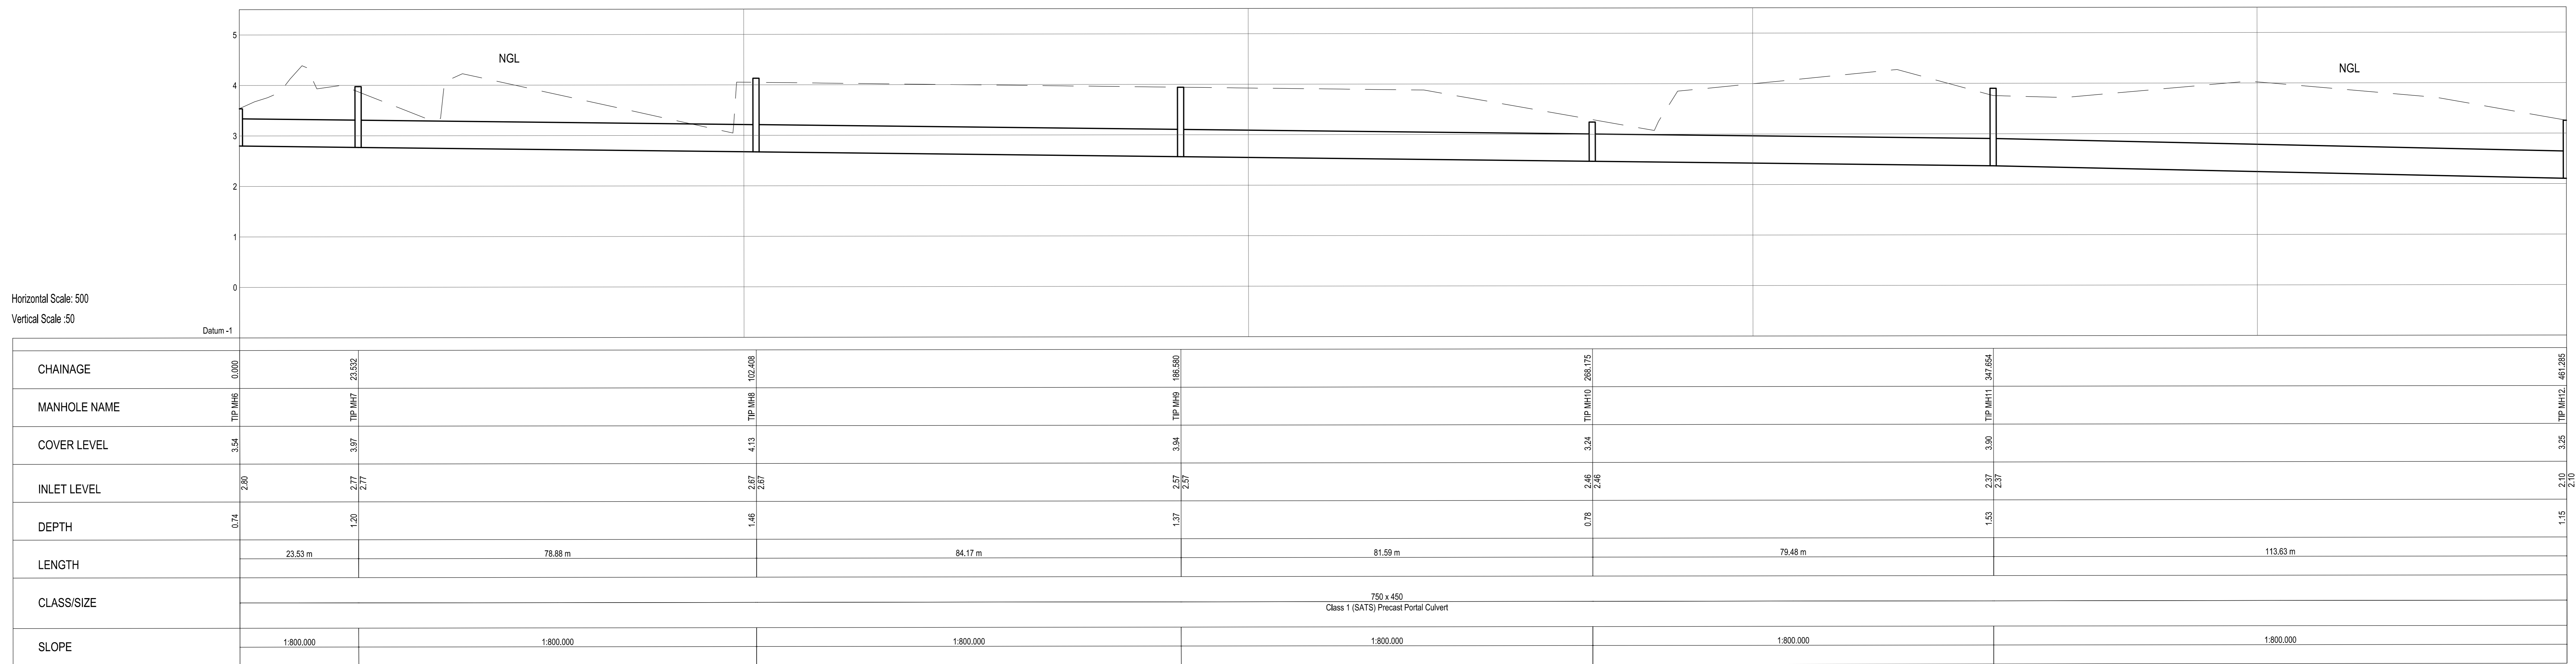

Manhole TIP MH6. to TIP MH12.

[illegible]