


AMENDMENTS					
No.	D'MAN	DATE	DESCRIPTION	SIGNED	DATE
1	DAN	23/03/31	DRAWING UPDATED.		



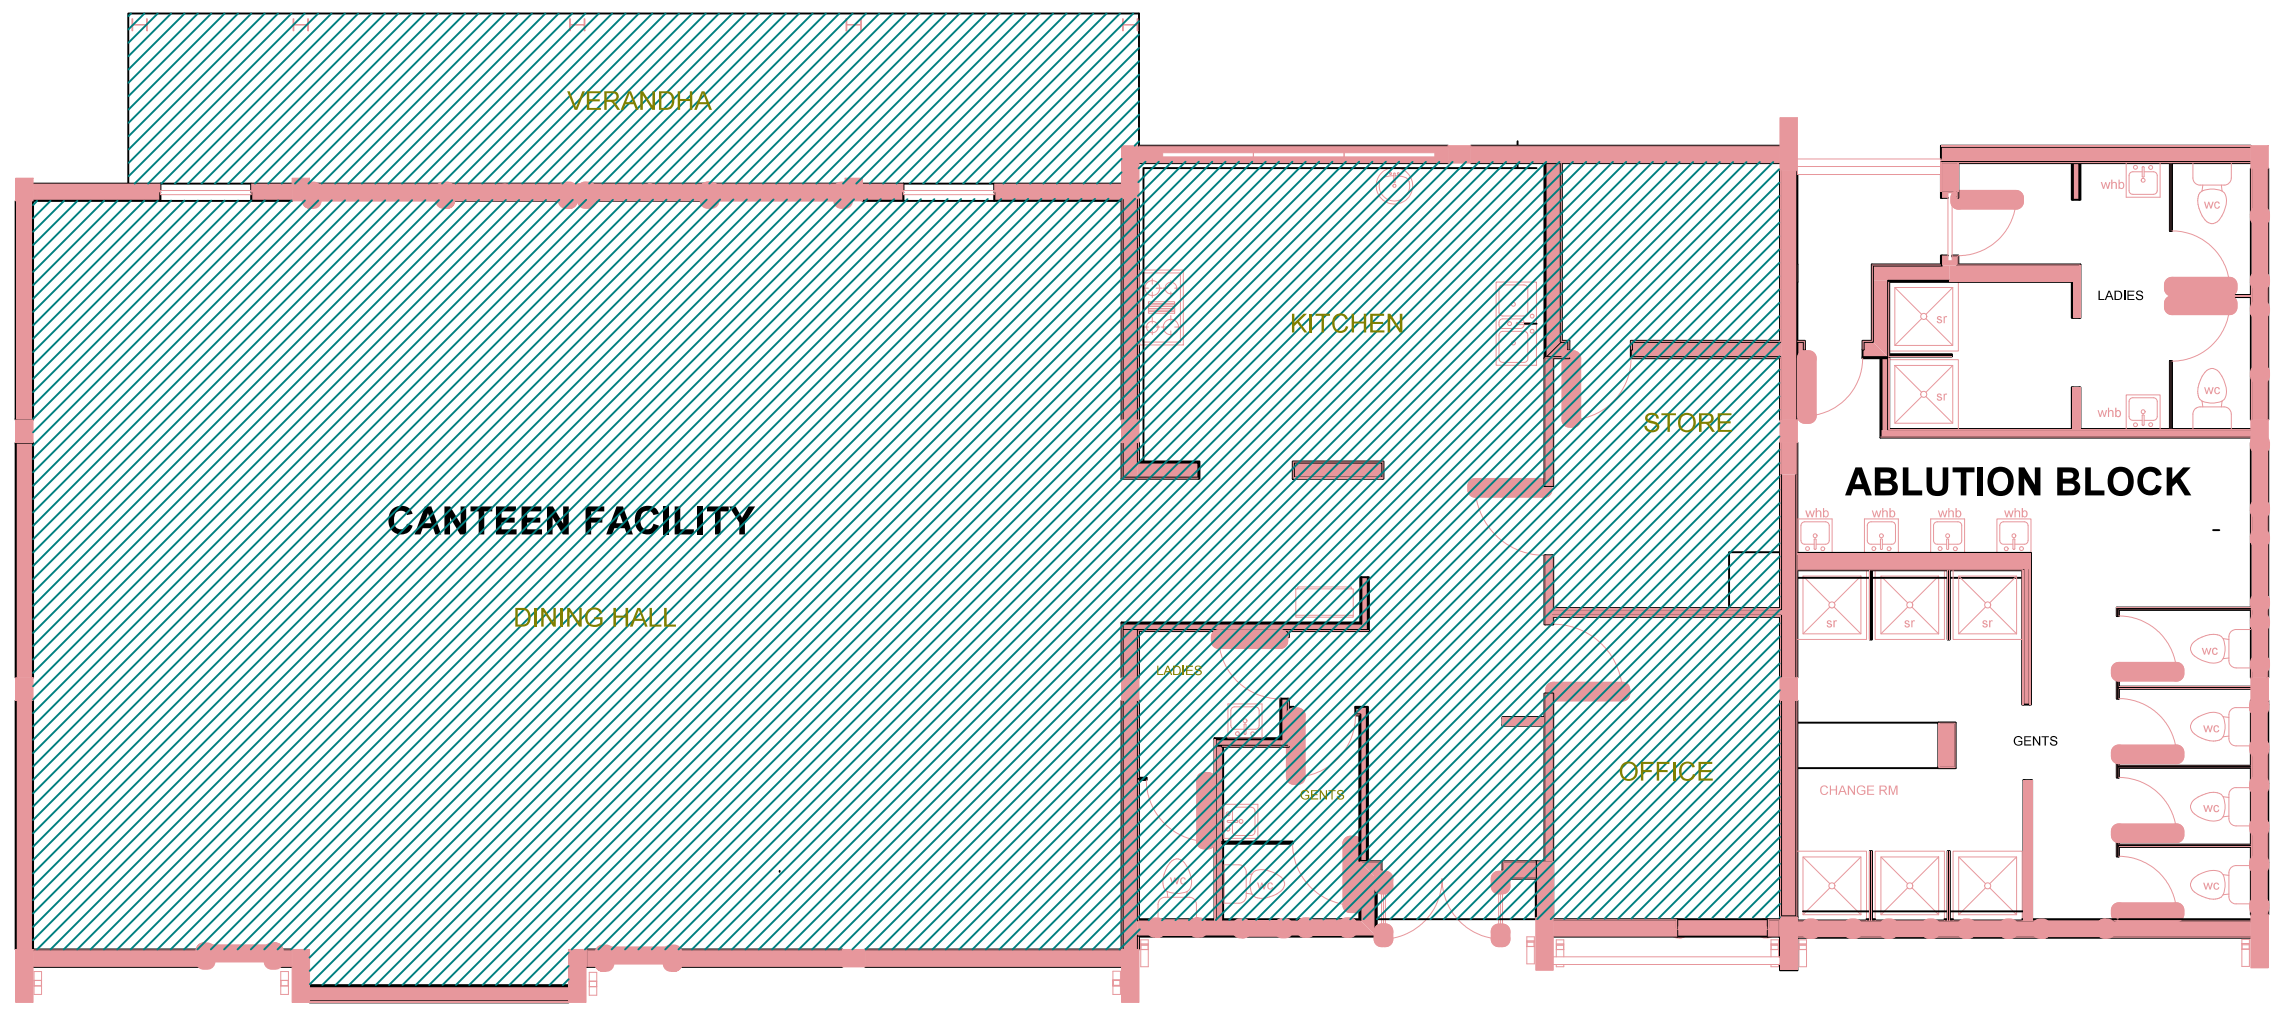

CANTEEN AND ABLUTION BLOCK LAYOUT

TRUCK STAGING YARD

LEASED PREMISES AND OTHER PROPERTY	
LEASED PREMISES	LAND SITUATED ON SUB 45 (OF 8) OF LOT 5333
SURROUNDING PROPERTY	TRUCK STAGING YARD, SEAFARERS CLUB, UMHLATUZI RAIL YARD
COMMON AREAS	URANIA ROAD

SCHEDULE OF AREAS

DINING HALL	- 155 m ²
KITCHEN, OFFICE & STORE	- 91 m ²
COVERED VERANDHA	- 30 m ²
TOTAL LEASED AREA	= 276 m²

DRAWN D NAIDOO	CHECKED		
LESSEE		PORT MANAGER	
DATE	DATE	DATE	DATE
			
PORT OF RICHARDS BAY BAYVIEW PRECINCT			
LEASE OF CANTEEN FACILITY IN EXTENT 276 m²			
(V MDLALOSE Pr ENG) ACTING PORT ENGINEER		AGREEMENT PLAN NOT OT SCALE	
DATE	FILE	DATE 2016-01-22	AMEND. 1
		CAD NO	GOVHSE_CANTEEN LEASE_a1
		RBH 86-A-668	